



[← BACK](#) [CONTENTS](#) [NEXT →](#)

Fredricksburg



Copyright© 1999 Excalibur Steel Structures of Tennessee, LLC.

Specifications*

Living Area, 1st Floor:	1,705 s.f.	Dimensions (Overall):	72'-6" x 49'-8"
Living Area, 2nd Floor:	2,085 s.f.	Roof Pitch:	7/12, 12/12
Utility:	75 s.f.	Ceiling Height, 1st Flr.:	10'
Garage:	787 s.f.	Ceiling Height, 2nd Flr.:	9'
Porch, Front:	95 s.f.	Bedrooms:	4
Porch, Rear:	n/a	Baths:	3 full, 1 half
Total Area:	4,747 s.f.	Fireplace:	3
Basement (optional):	1,739 s.f.	Standard Model Price:	Price List




[Help/info](#)

Front/ Left Elevation	Rear/ Right Elevation
1st Floor Plan	2nd Floor Plan

*Values are approximate




[RETURN TO HOME PAGE](#)

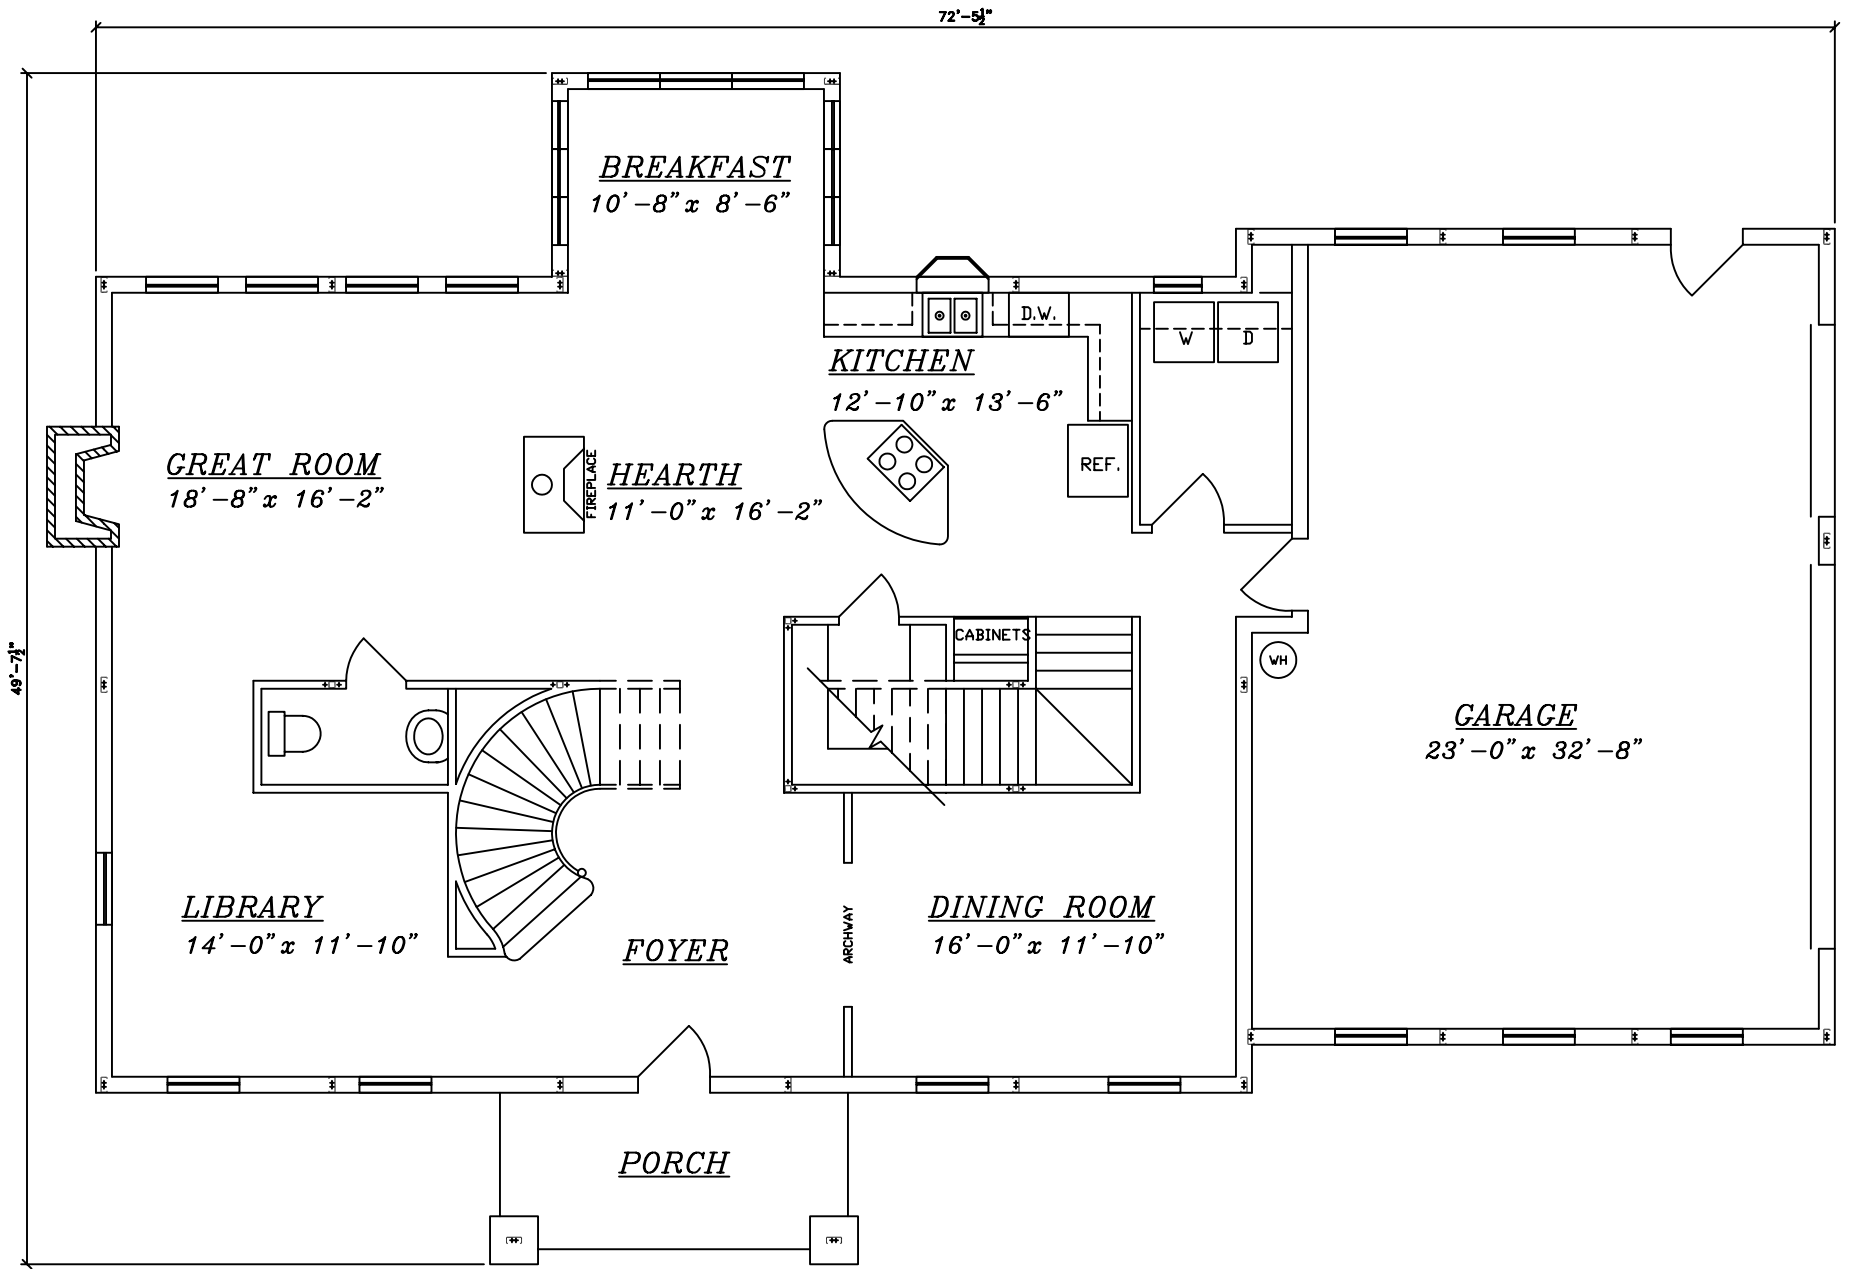

1st Floor


Fredricksburg

 

Scale: 1/8" = 1'




EXCALIBUR
STEEL STRUCTURES
ExcaliburSteel.com
423-624-1047

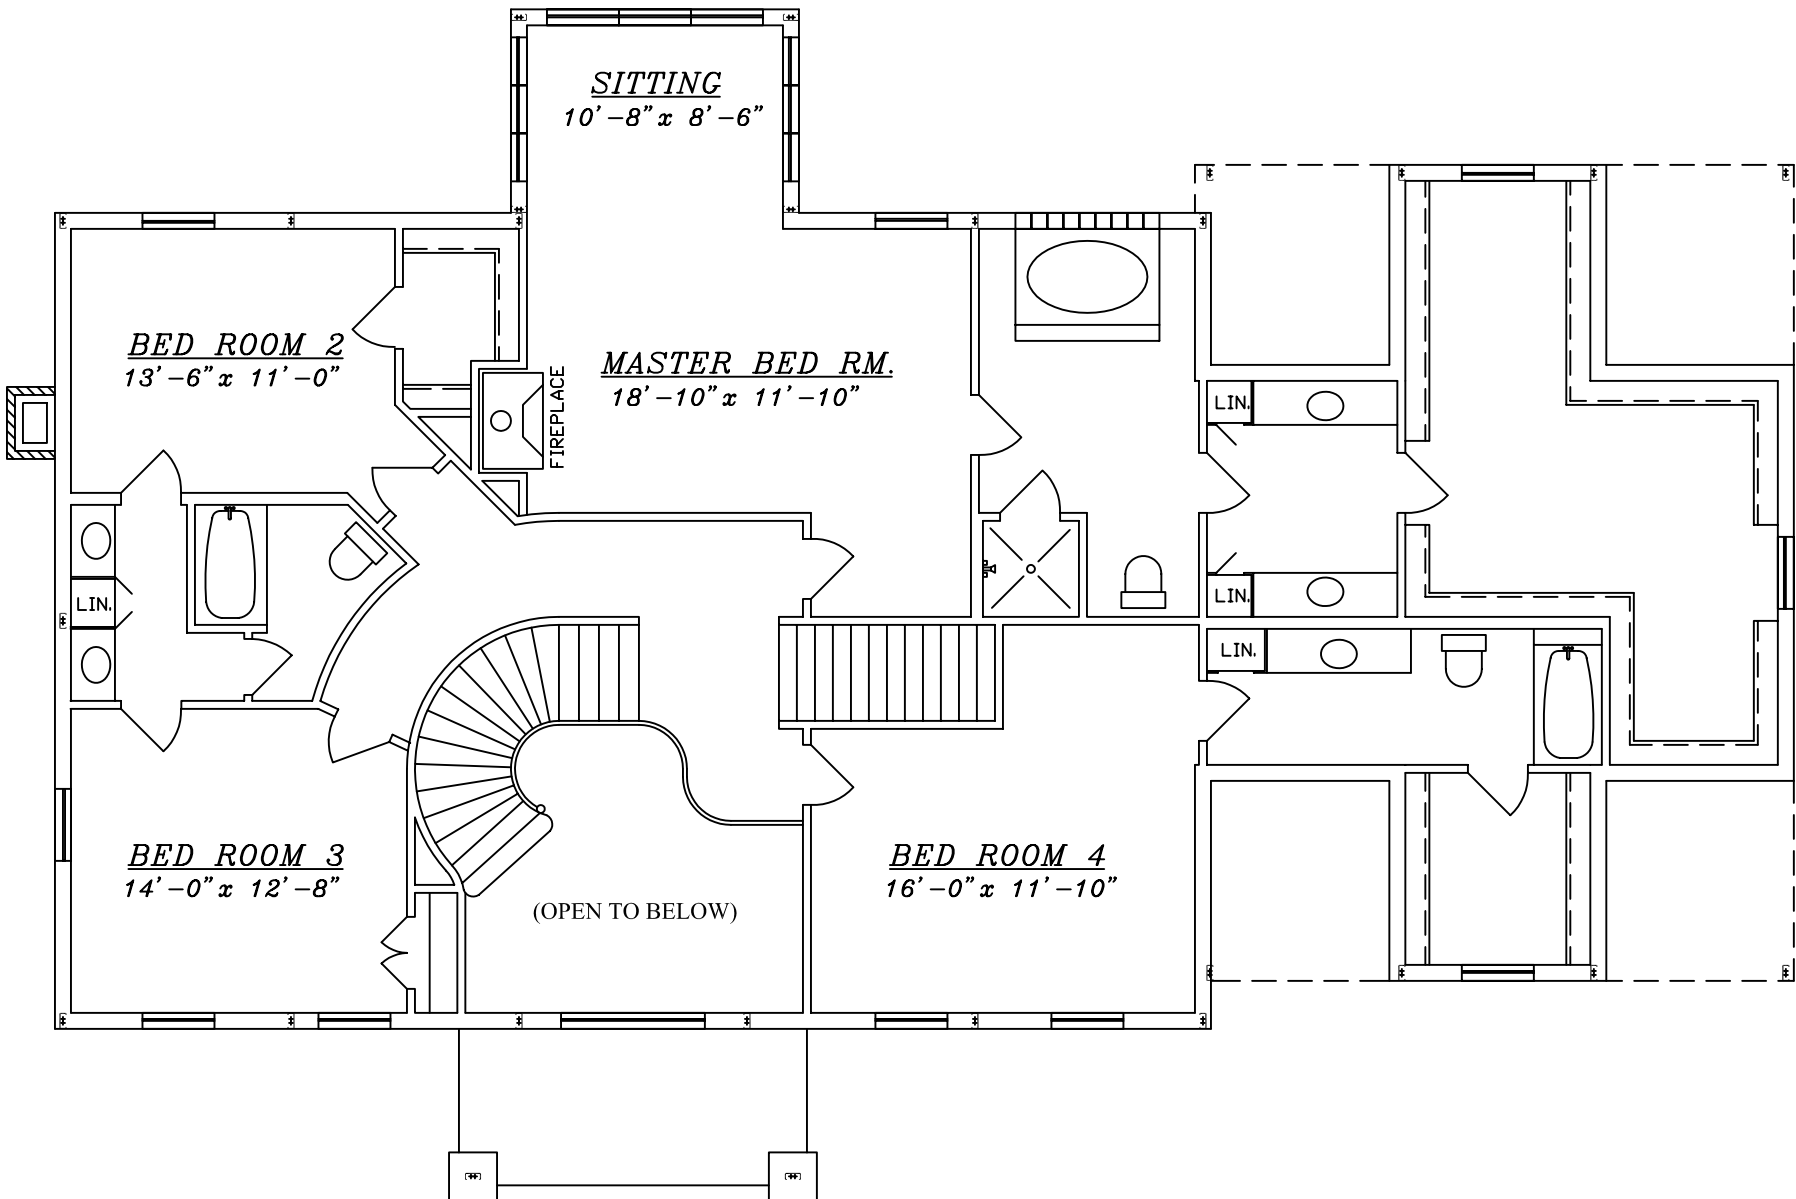

2nd Floor

Fredricksburg

 




Front

Fredricksburg

0 1 2 3 4 5 6 7 8

 


Scale: 1/8" = 1'



= COLUMN IN WALL




EXCALIBUR
STEEL STRUCTURES
ExcaliburSteel.com
423-624-1047

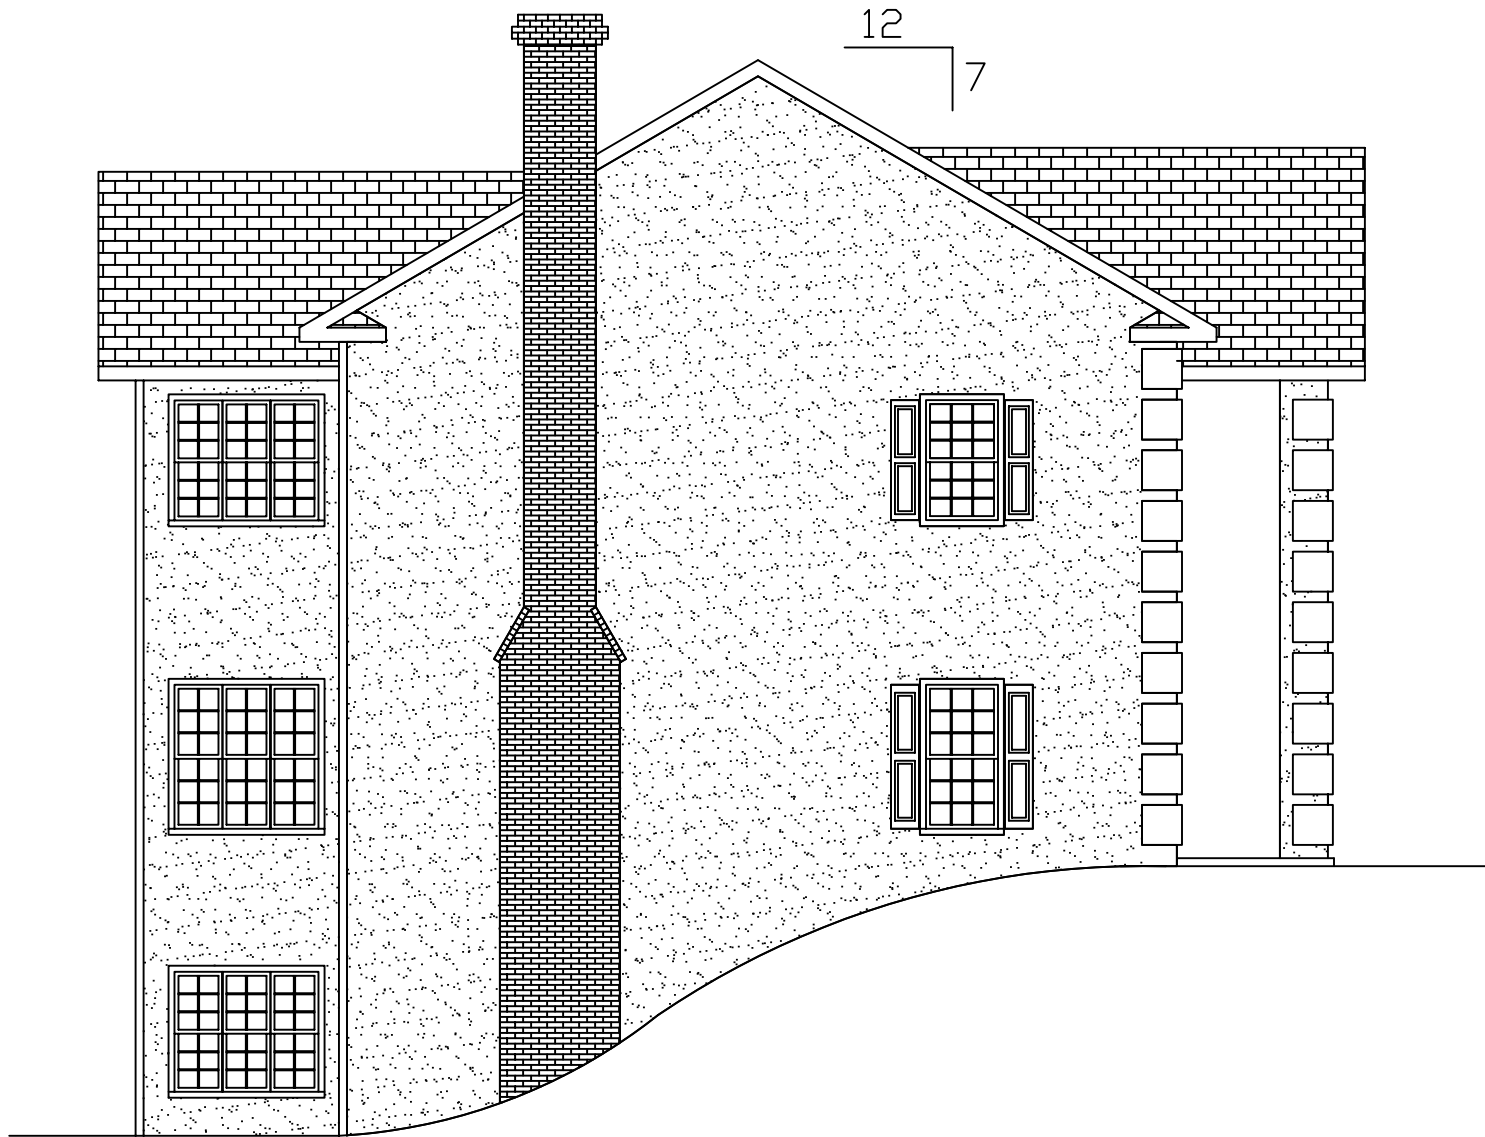

Left

Fredricksburg

0 1 2 3 4 5 6 7 8

 

Scale: 1/8" = 1'



= COLUMN IN WALL




EXCALIBUR
STEEL STRUCTURES
ExcaliburSteel.com
423-624-1047



Rear

Fredricksburg

0 1 2 3 4 5 6 7 8

 


Scale: 1/8" = 1'



= COLUMN IN WALL




EXCALIBUR
STEEL STRUCTURES
ExcaliburSteel.com
423-624-1047

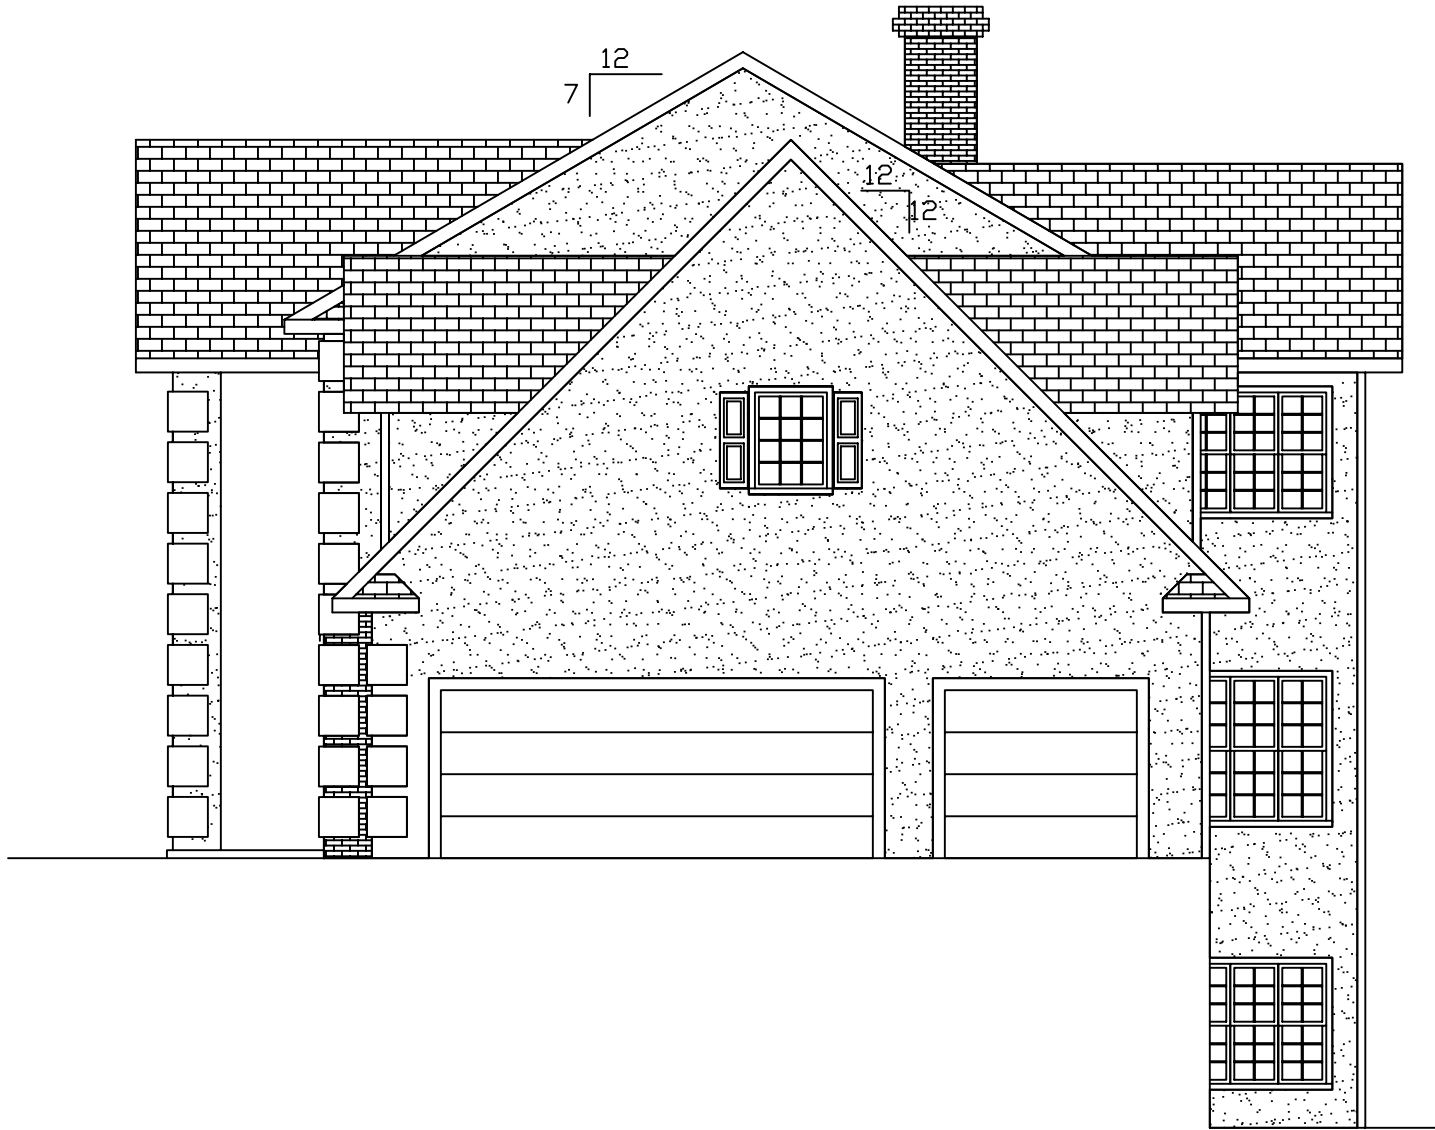

Right

Fredricksburg

0 1 2 3 4 5 6 7 8

 


Scale: 1/8" = 1'



= COLUMN IN WALL




EXCALIBUR
STEEL STRUCTURES
ExcaliburSteel.com
423-624-1047

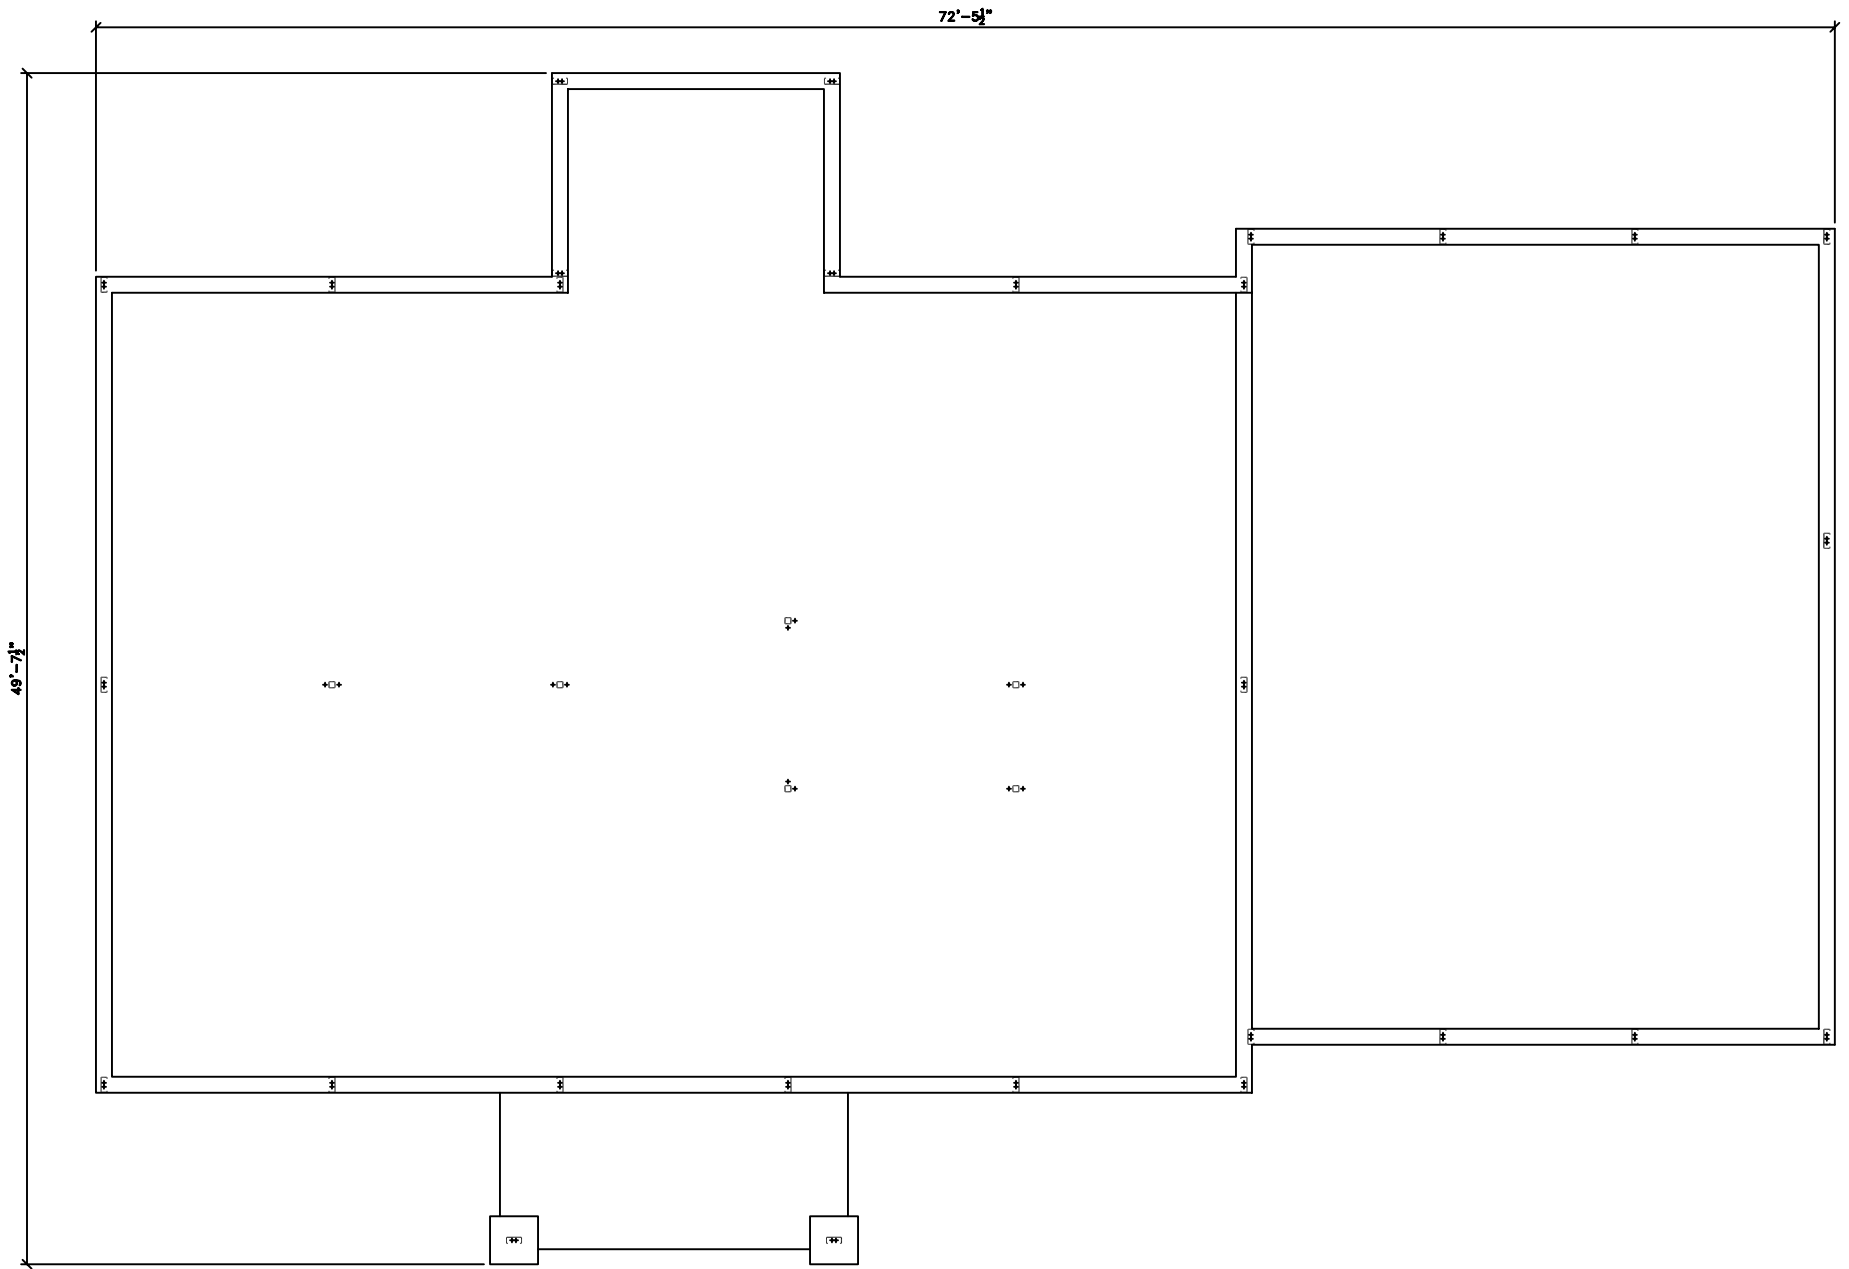

1st Floor


Fredricksburg

 

Scale: 1/8" = 1'




EXCALIBUR
STEEL STRUCTURES
ExcaliburSteel.com
423-624-1047

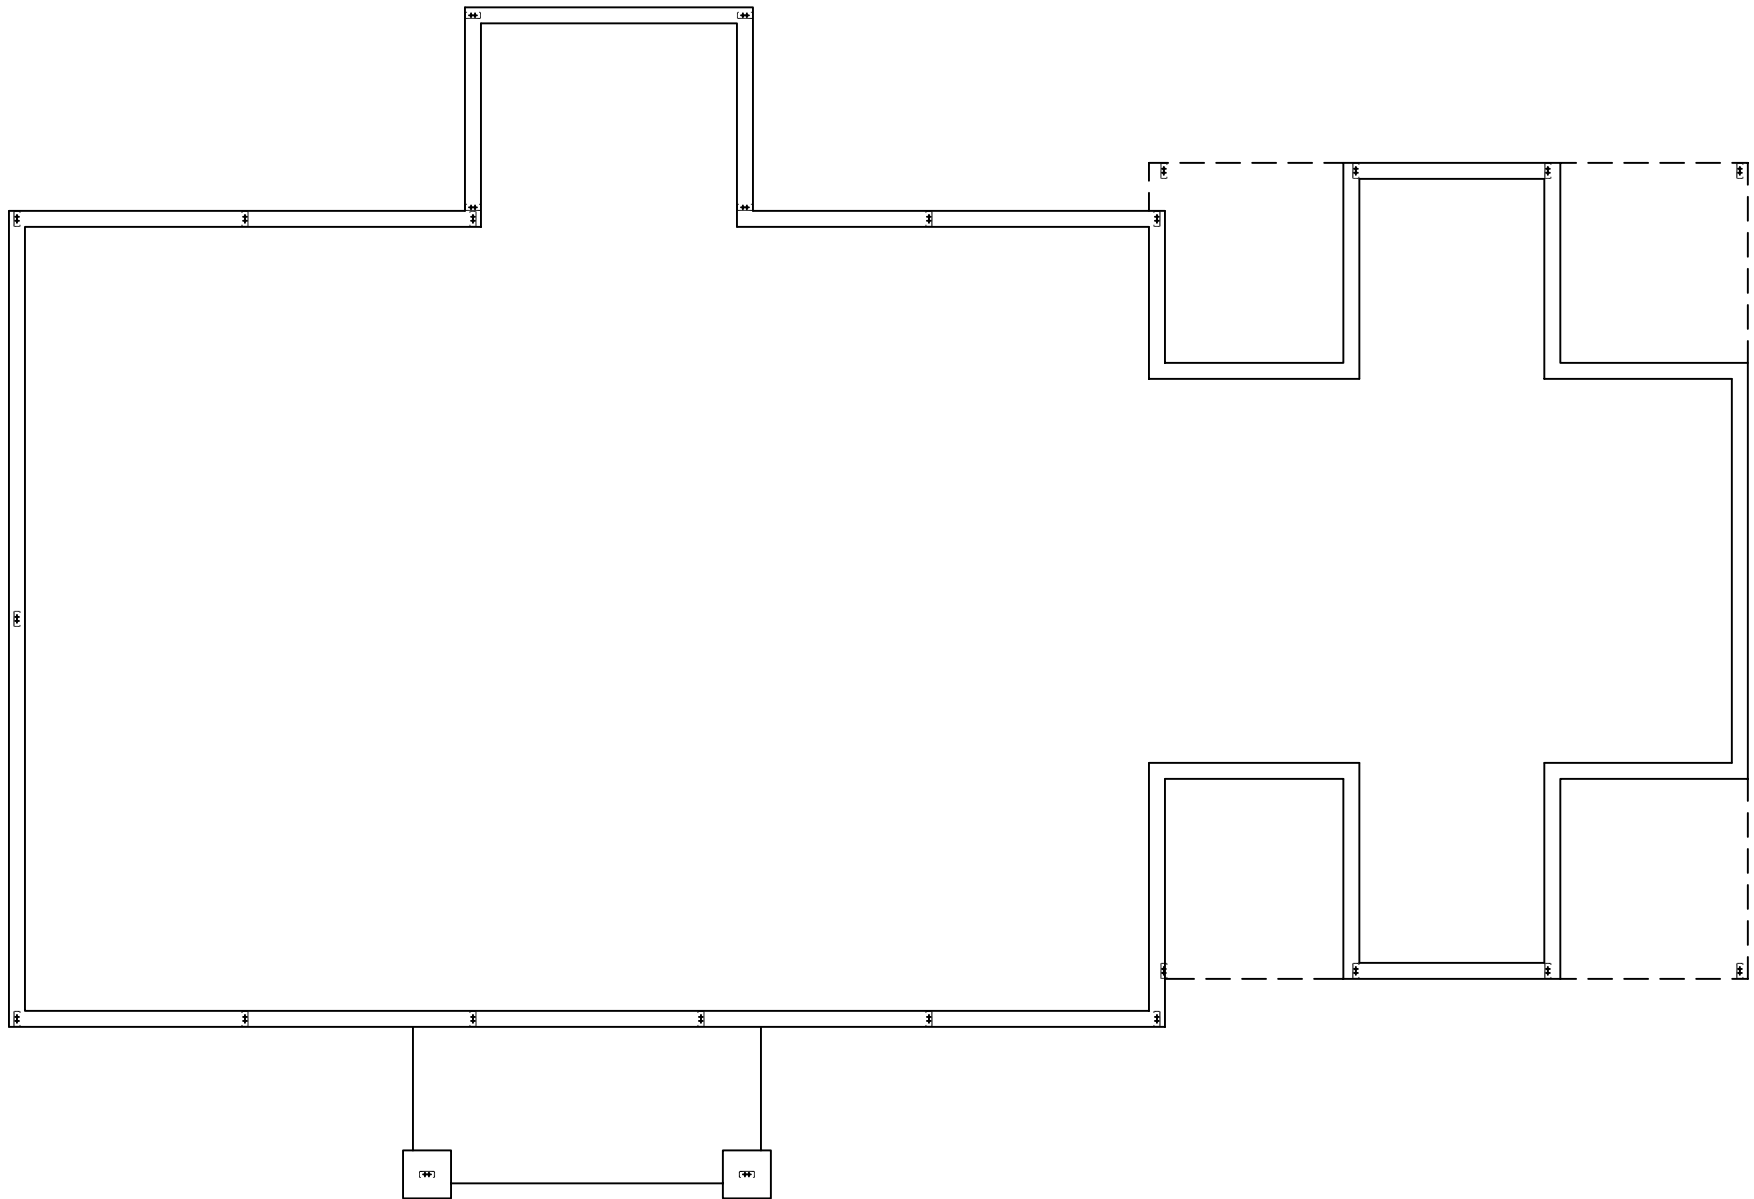

2nd Floor


Fredricksburg

 

Scale: 1/8" = 1'




EXCALIBUR
STEEL STRUCTURES
ExcaliburSteel.com
423-624-1047

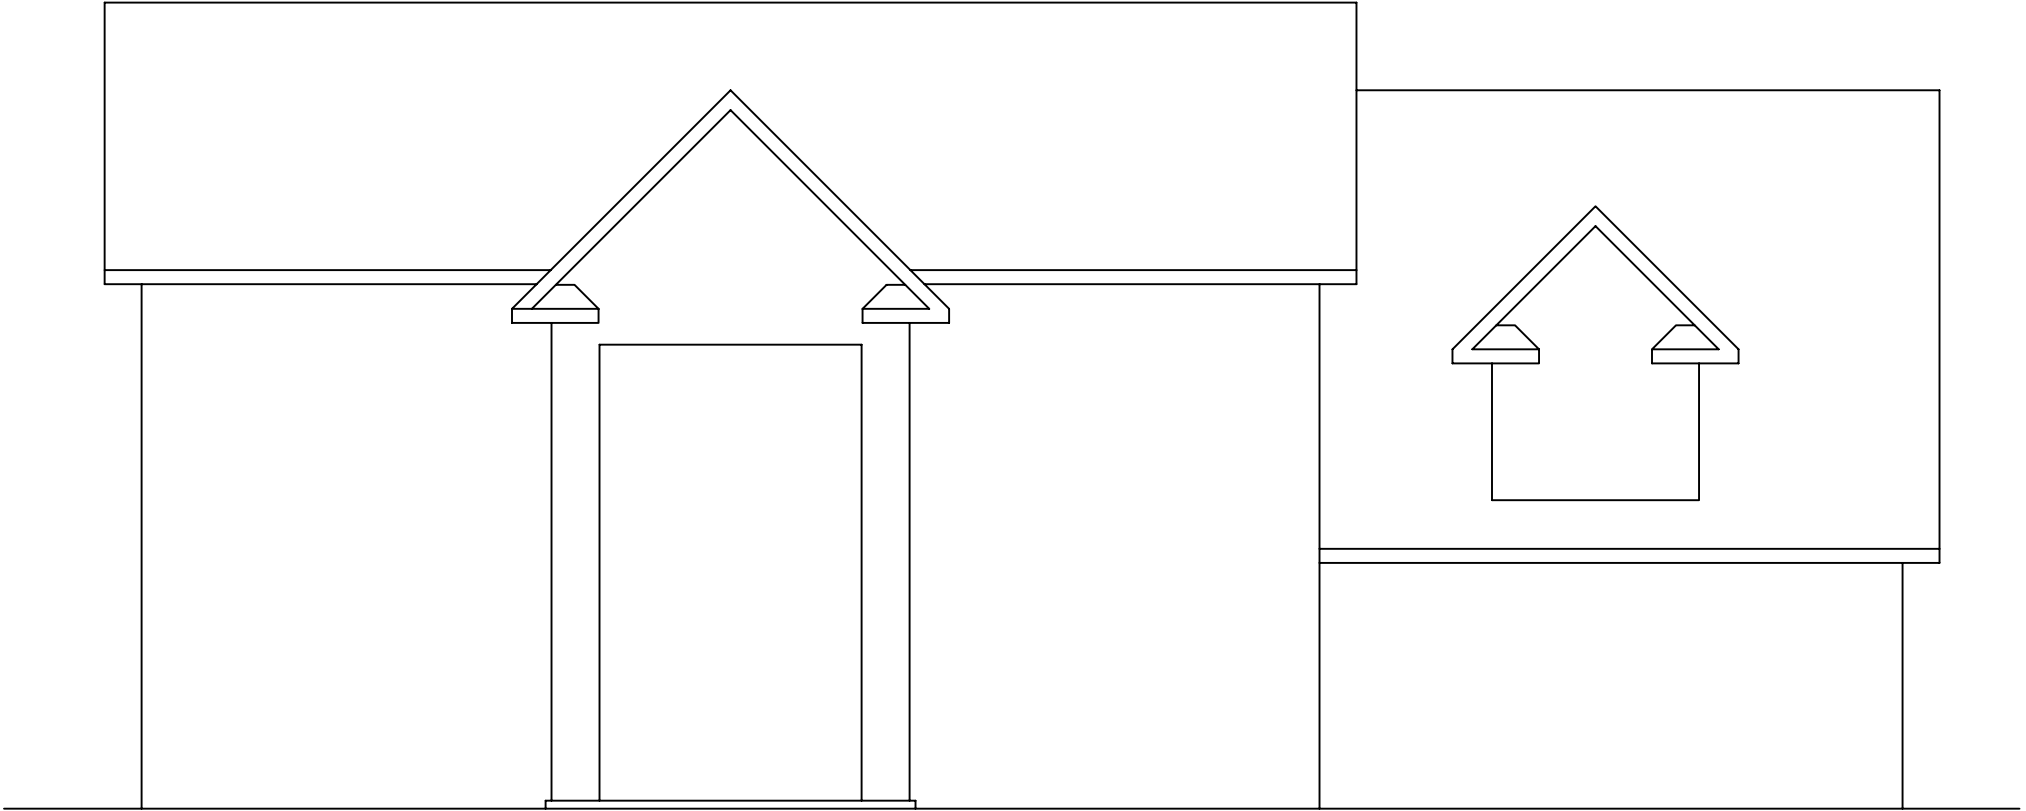

Front


Fredricksburg

 

 = COLUMN IN WALL




EXCALIBUR
STEEL STRUCTURES
ExcaliburSteel.com
423-624-1047

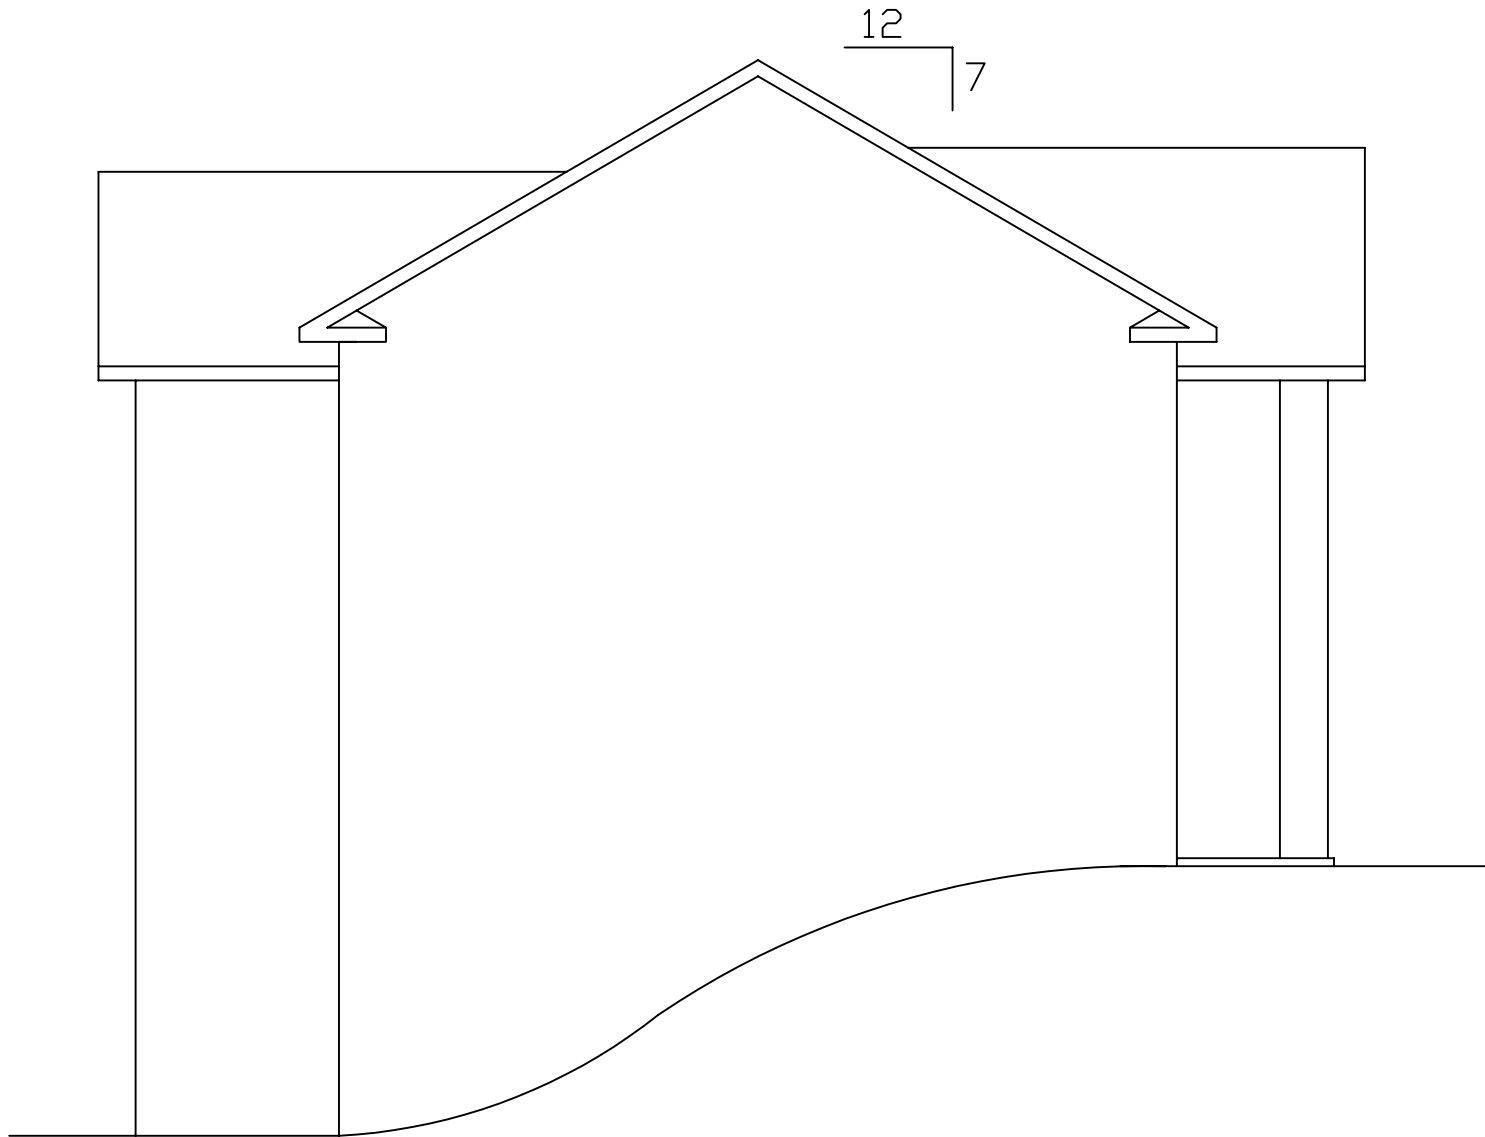

Left

Fredricksburg

 


Scale: 1/8" = 1'



= COLUMN IN WALL




EXCALIBUR
STEEL STRUCTURES
ExcaliburSteel.com
423-624-1047

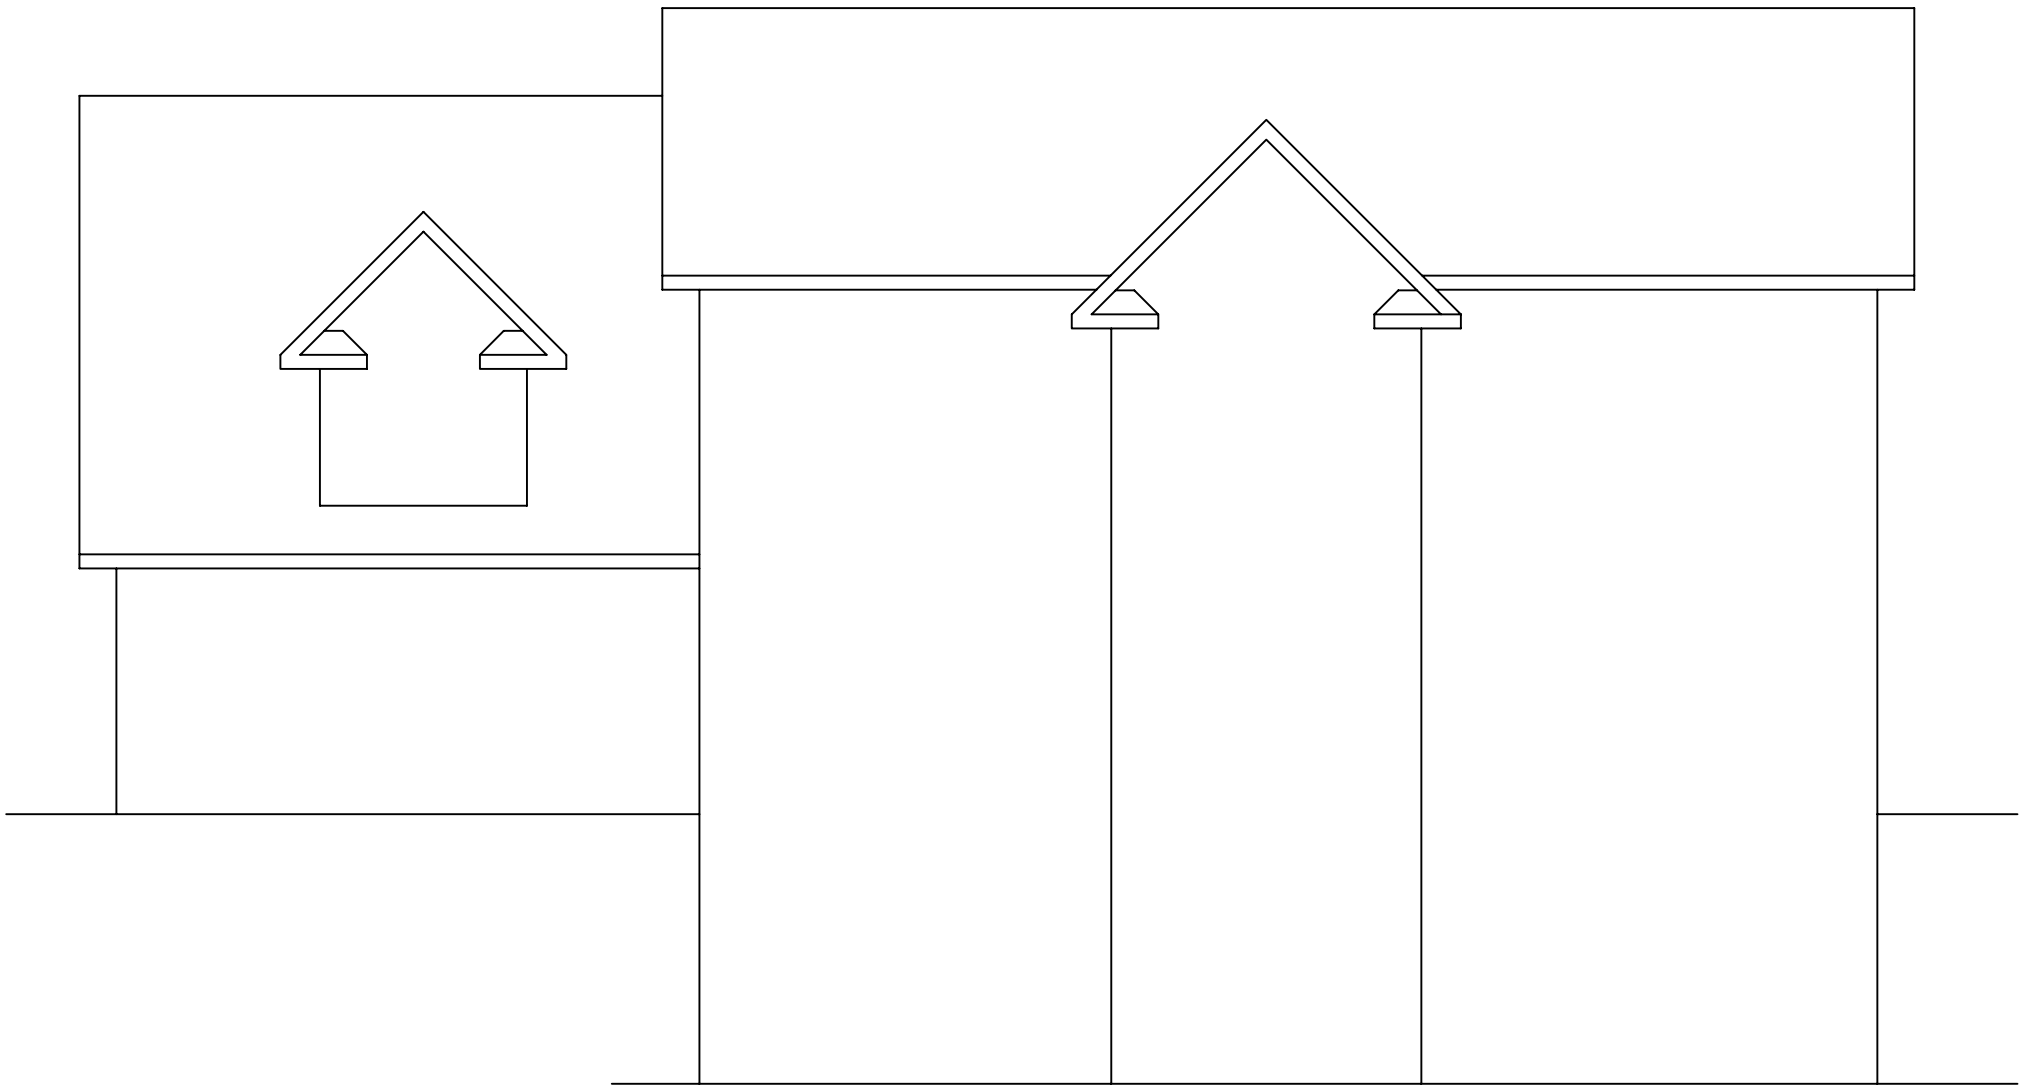

Rear

Fredricksburg

 


Scale: 1/8" = 1'



= COLUMN IN WALL



EXCALIBUR
STEEL STRUCTURES
ExcaliburSteel.com
423-624-1047

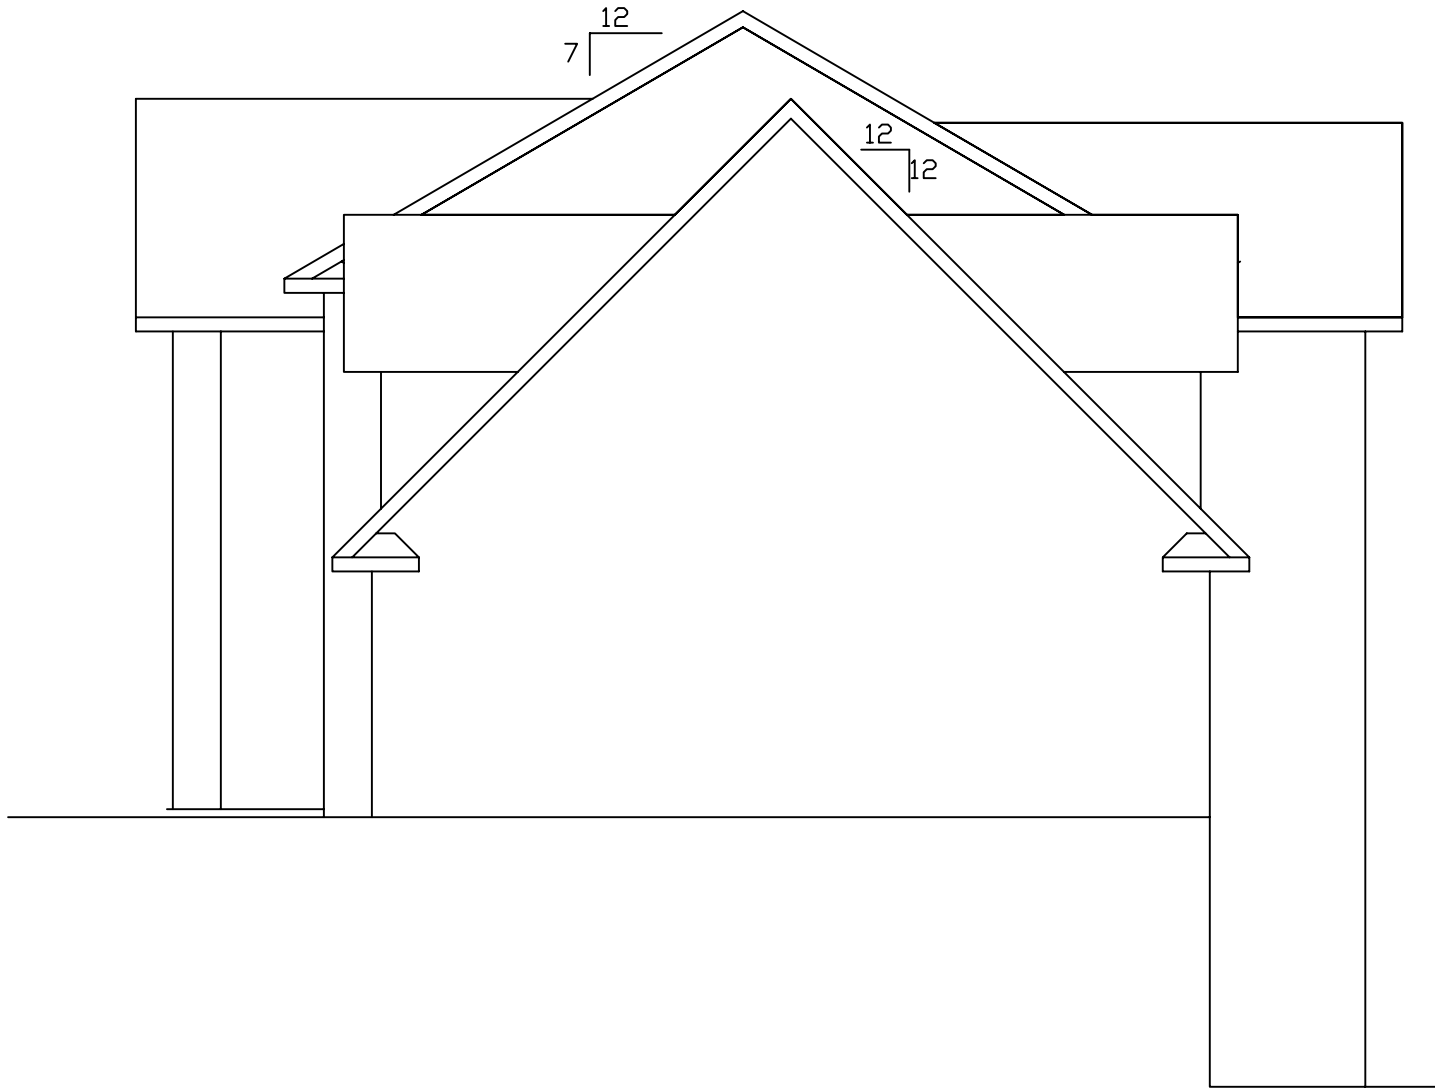

Right