



[← BACK](#) [CONTENTS](#) [NEXT →](#)

Kernstown IV



Copyright© 2001 Excalibur Steel Structures of Tennessee, LLC.

Specifications*

Living Area, 1st Floor:	1,088 s.f.	Dimensions (Overall):	65'-0" x 32'-0"
Living Area, 2nd Floor:	1,088 s.f.	Roof Pitch:	6/12
Utility:	n/a	Ceiling Height, 1st Flr.:	8'
Garage:	583 s.f.	Ceiling Height, 2nd Flr.:	8'
Porch, Front:	213 s.f.	Bedrooms:	3
Porch, Rear:	n/a	Baths:	2
Total Area:	2,972 s.f.	Fireplace:	n/a
Basement (optional):	1,088 s.f.	Standard Model Price:	Price List





[Help/info](#)

Front/ Left Elevation	Rear/ Right Elevation
1st Floor Plan	2nd Floor Plan

*Values are approximate




[RETURN TO HOME PAGE](#)

 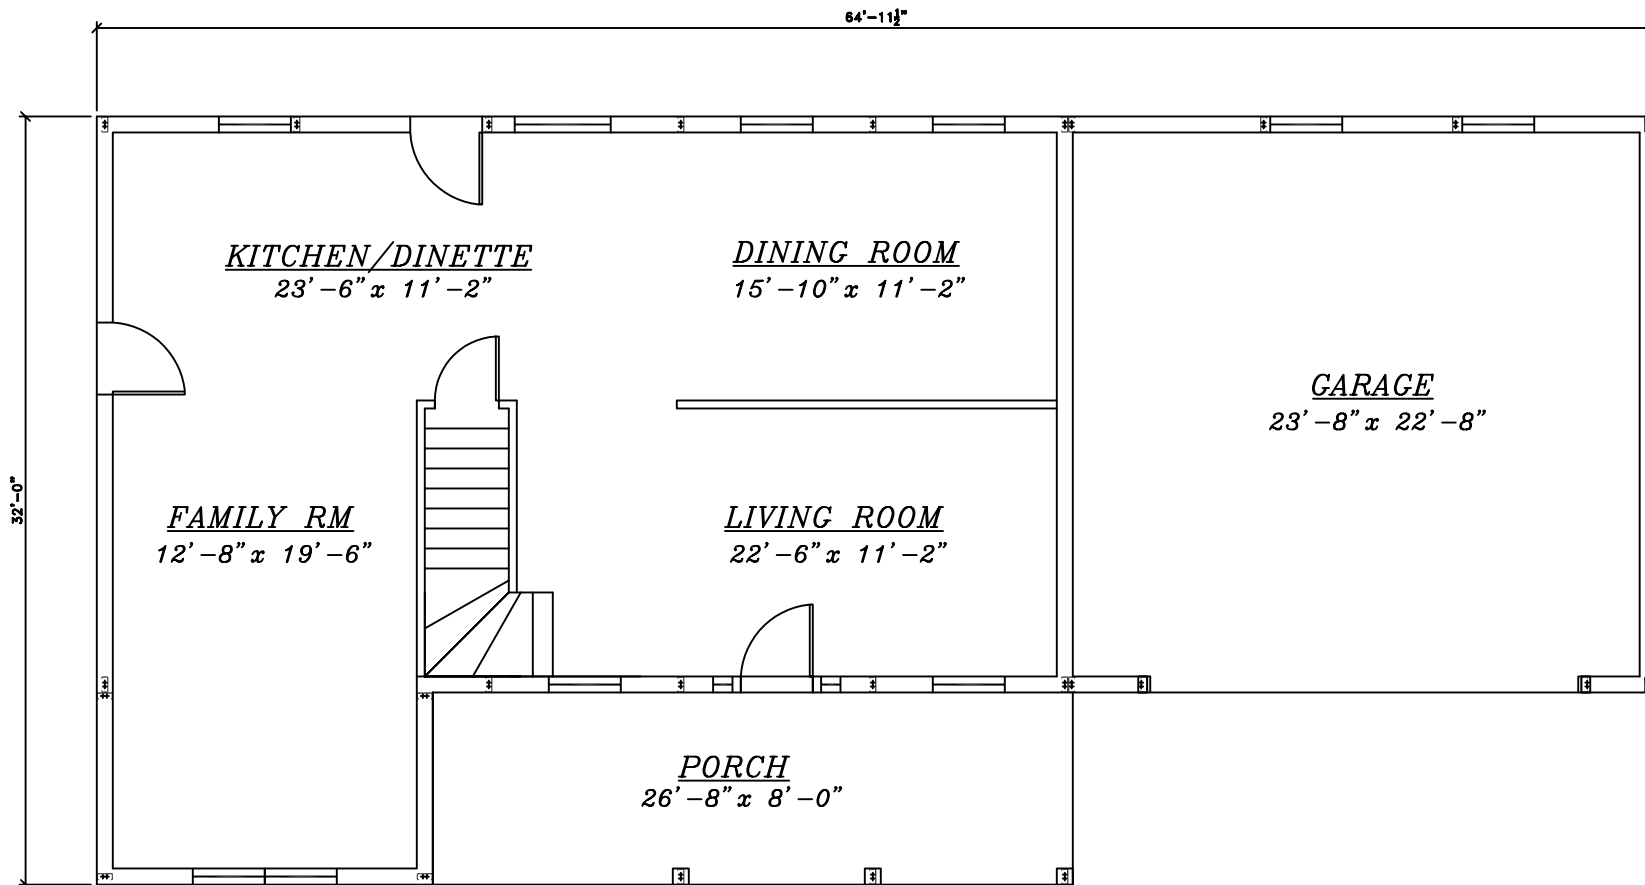

Kernstown IV




EXCALIBUR
STEEL STRUCTURES
ExcaliburSteel.com
423-624-1047

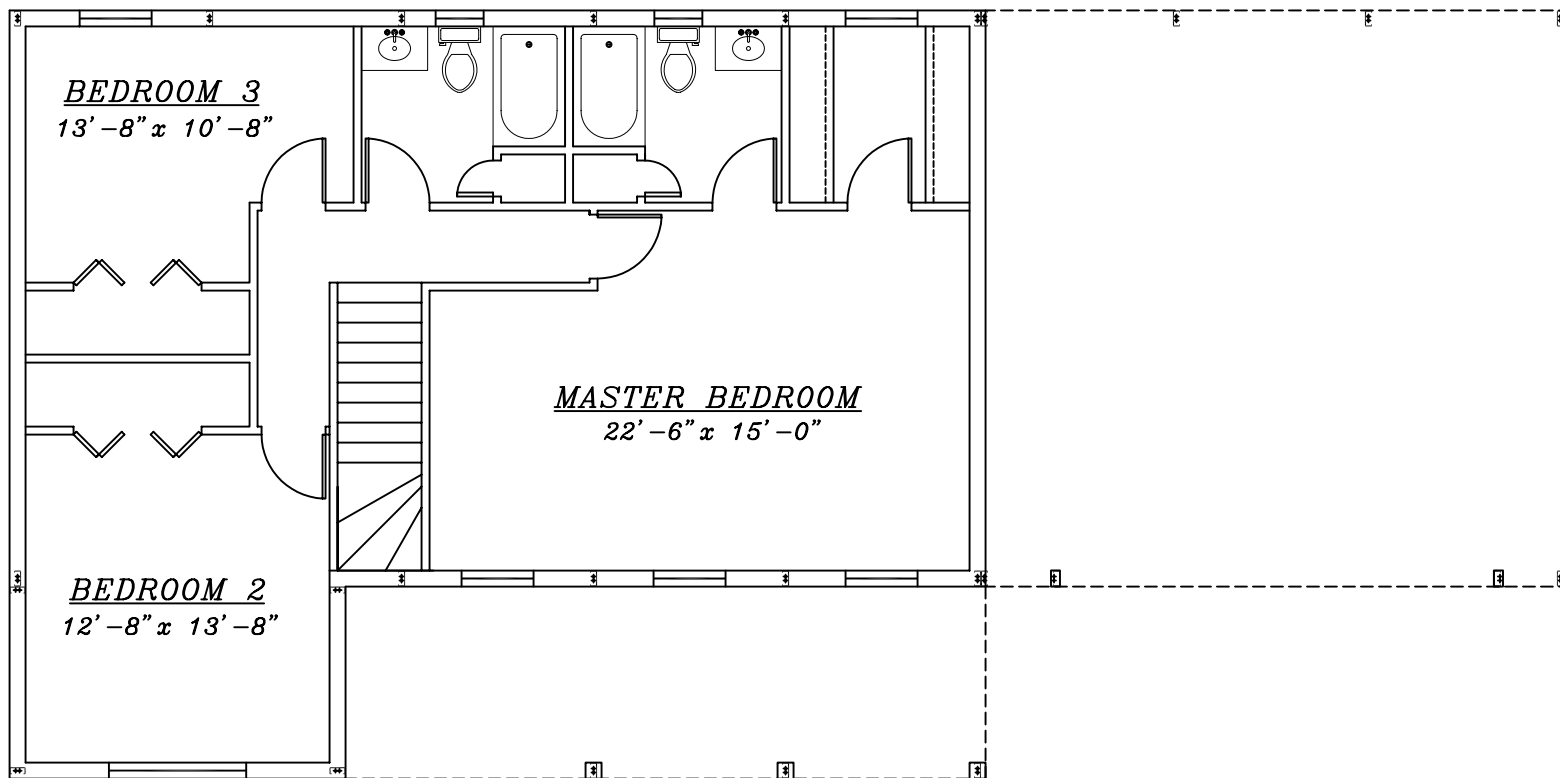

2nd Floor


Kernstown IV

 


EXCALIBUR
STEEL STRUCTURES
ExcaliburSteel.com
423-624-1047



Front

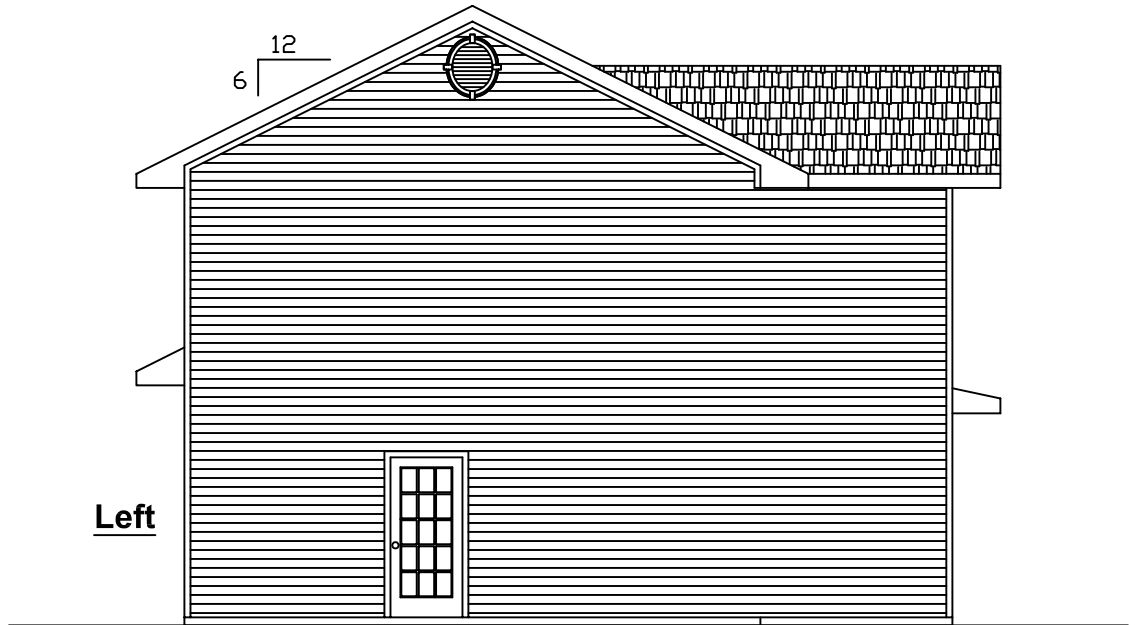

Left

 


 = COLUMN IN WALL

Kernstown IV




EXCALIBUR
STEEL STRUCTURES
ExcaliburSteel.com
423-624-1047

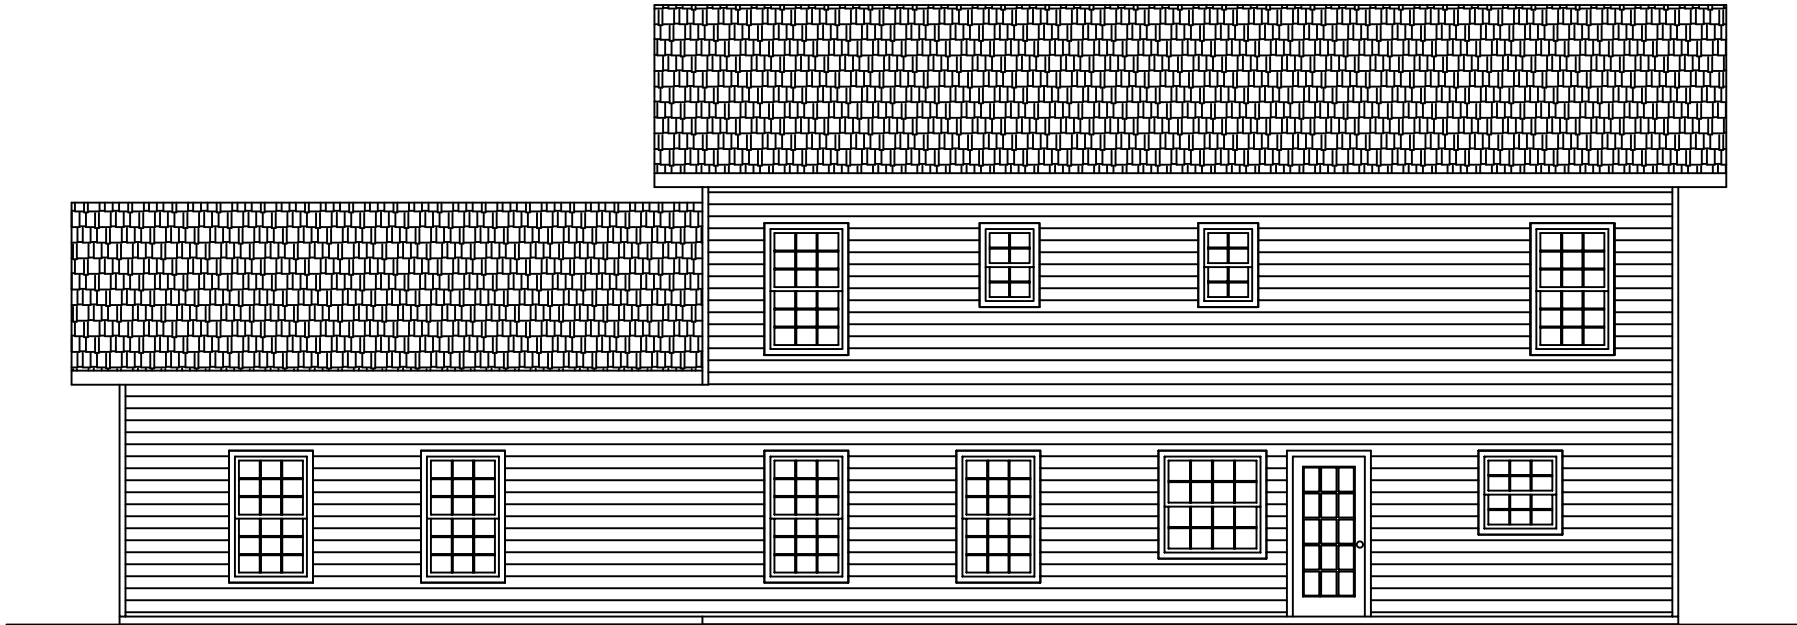


Rear

12
6


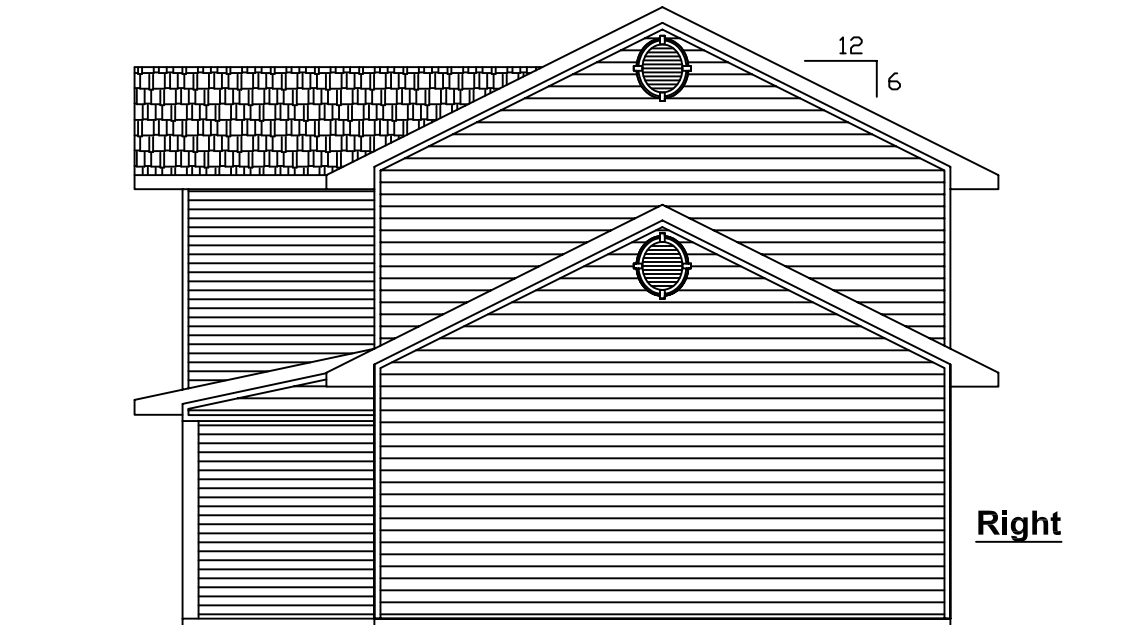


Right

 

 = COLUMN IN WALL


Kernstown IV

 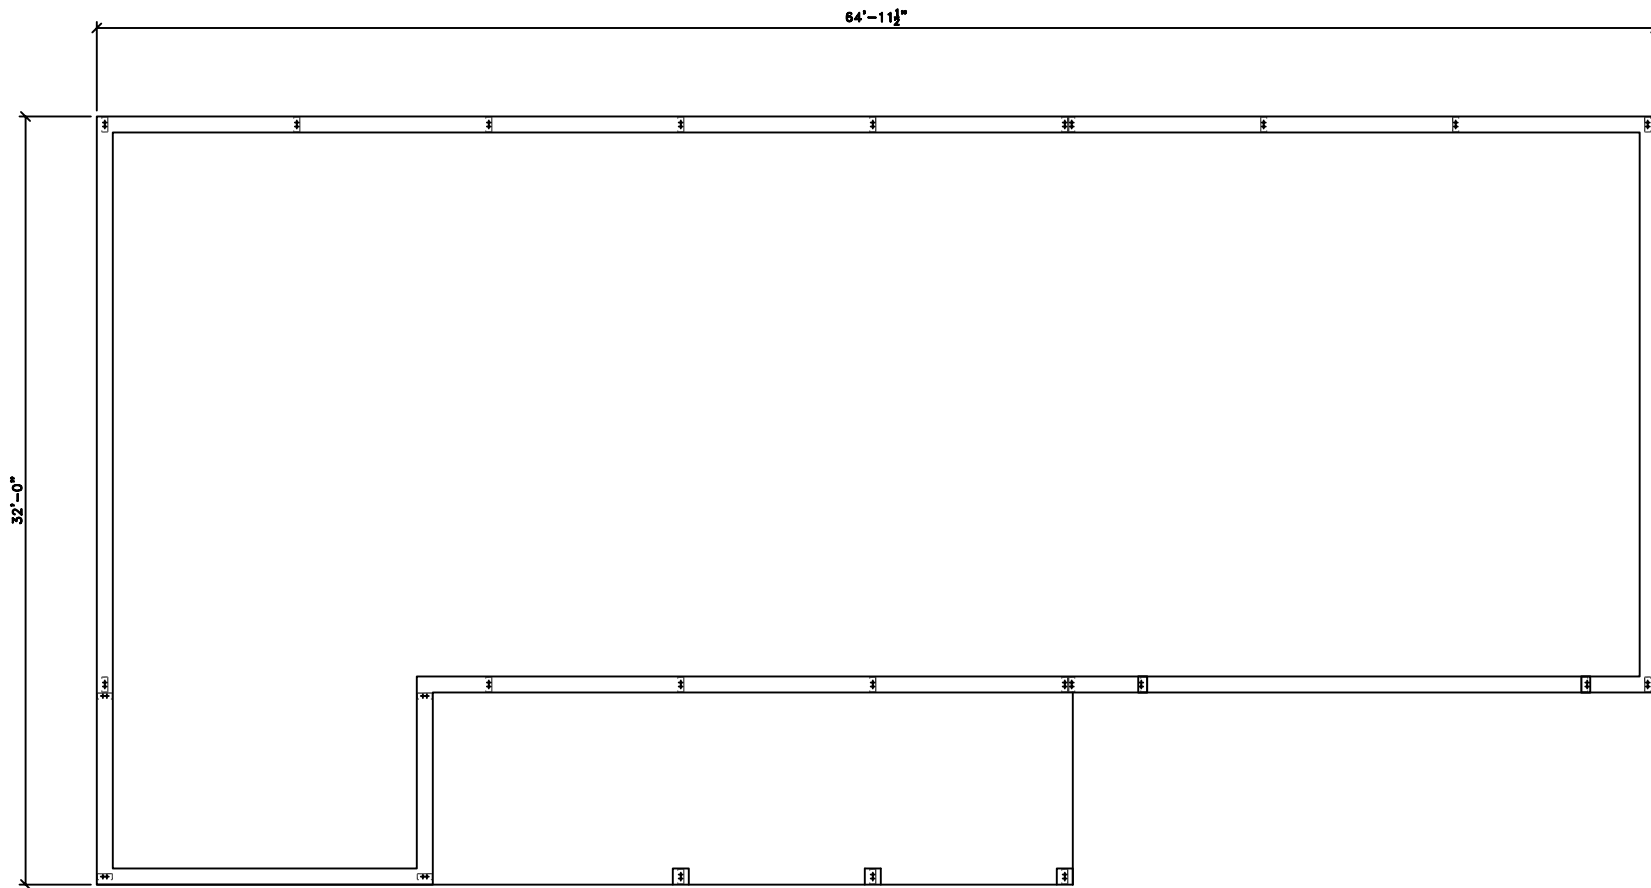

Kernstown IV




EXCALIBUR
STEEL STRUCTURES
ExcaliburSteel.com
423-624-1047

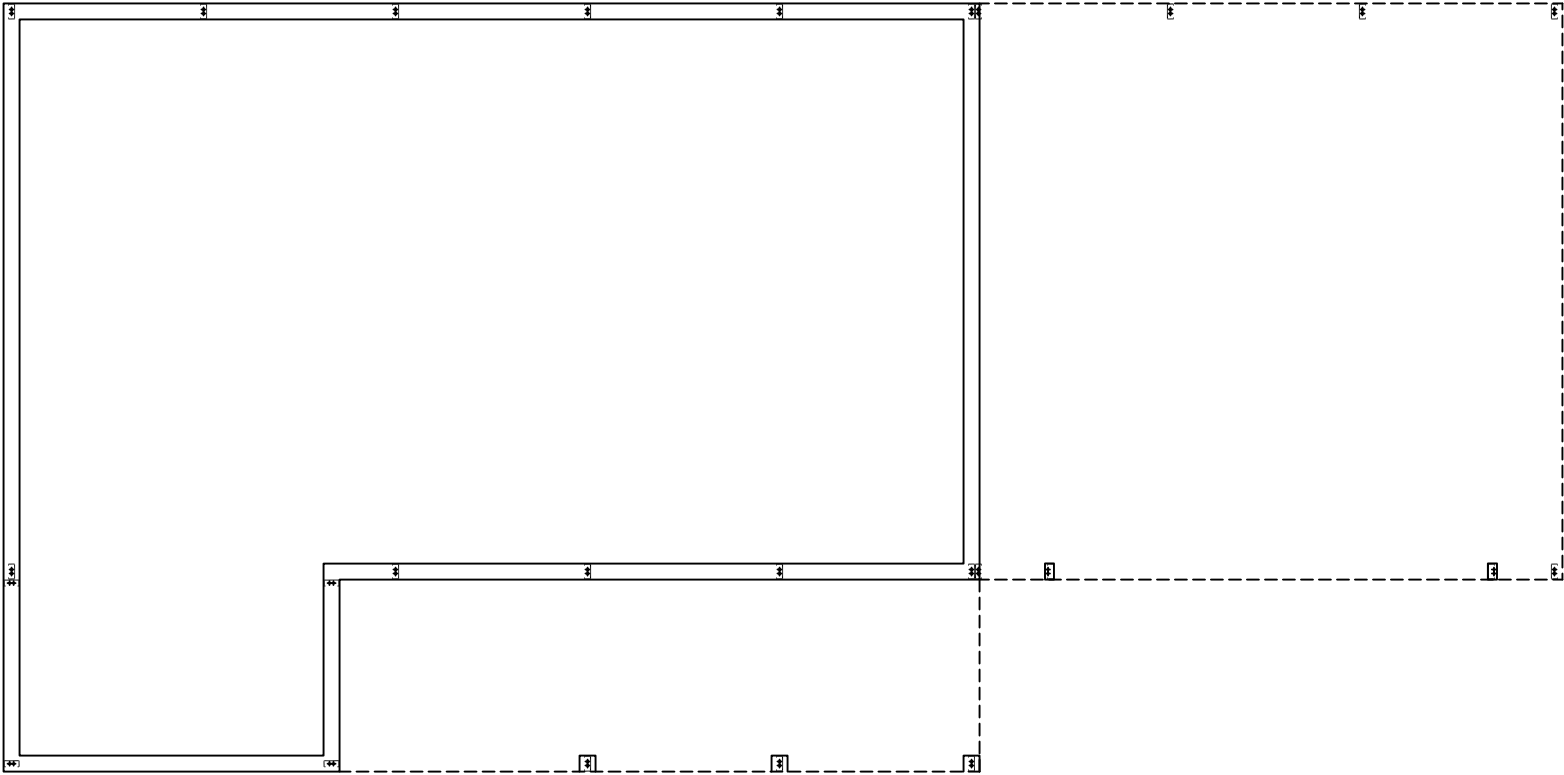

2nd Floor


Kernstown IV

 


Scale: 1/8" = 1'



EXCALIBUR
STEEL STRUCTURES
ExcaliburSteel.com
423-624-1047

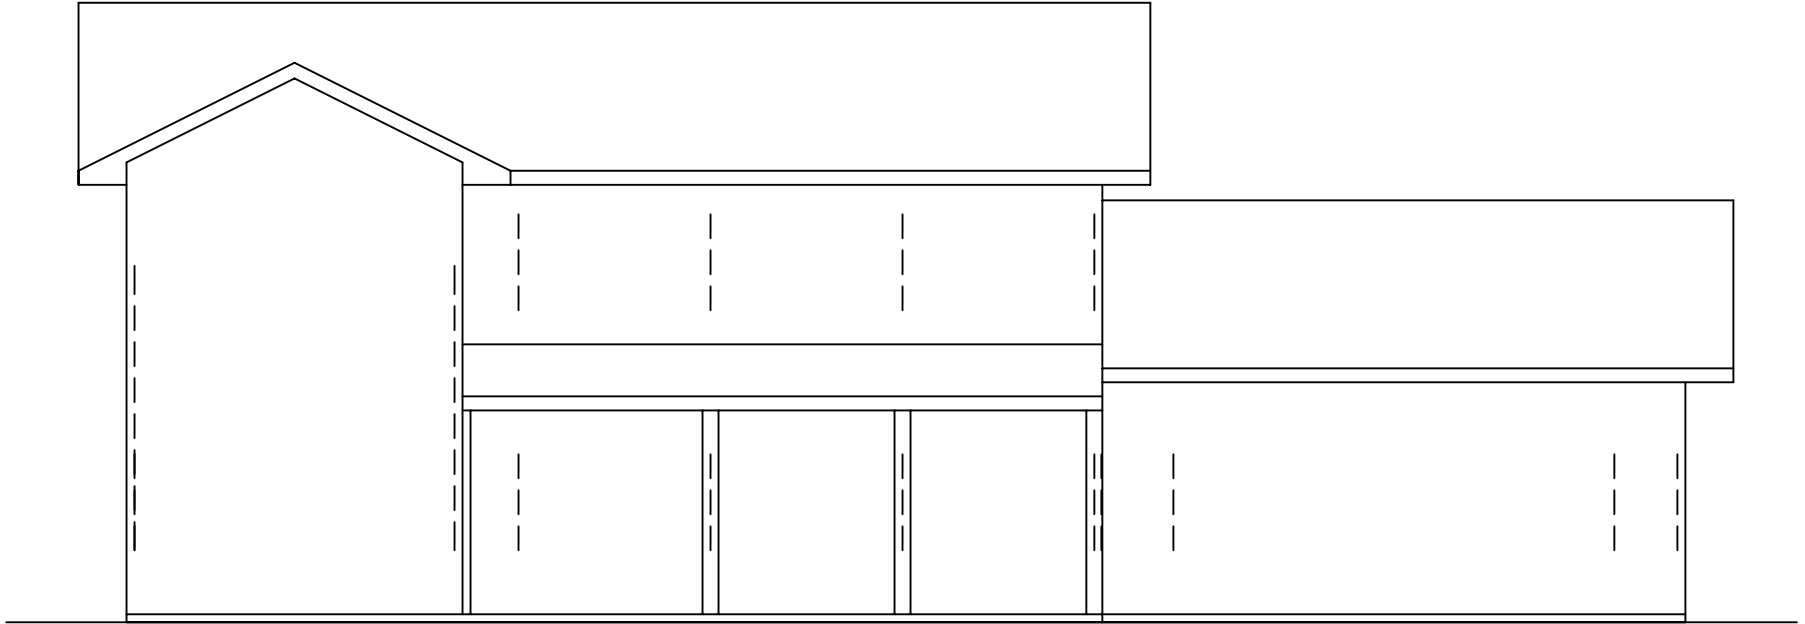


Front

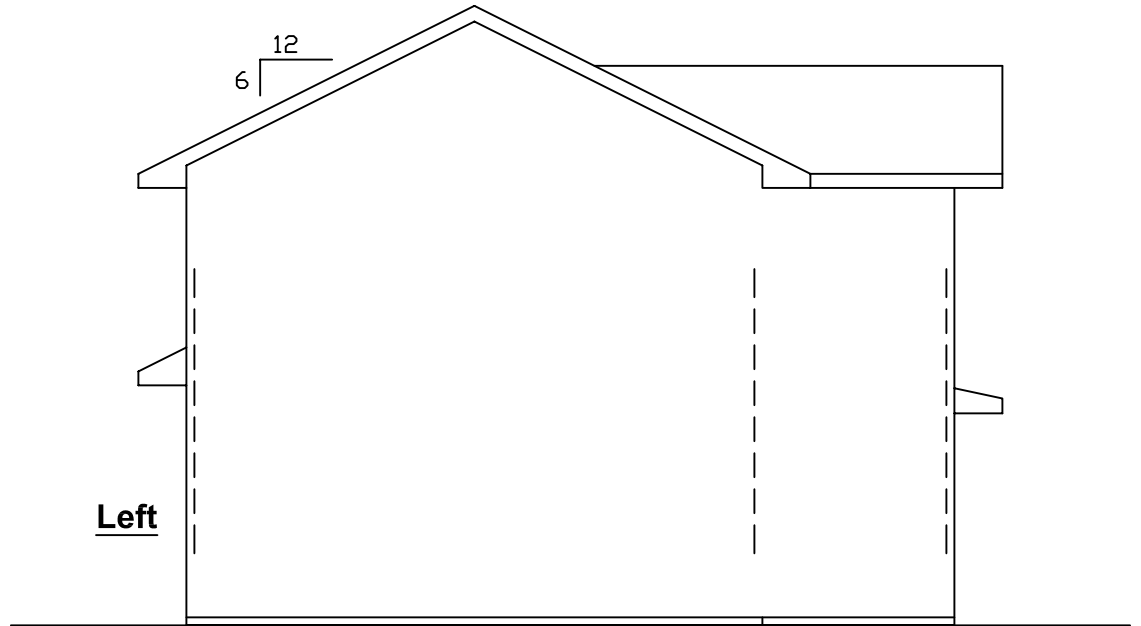

Left

0 1 2 3 4 5 6 7 8

 

Scale: 1/8" = 1'




= COLUMN IN WALL


Kernstown IV




EXCALIBUR
STEEL STRUCTURES
ExcaliburSteel.com
423-624-1047

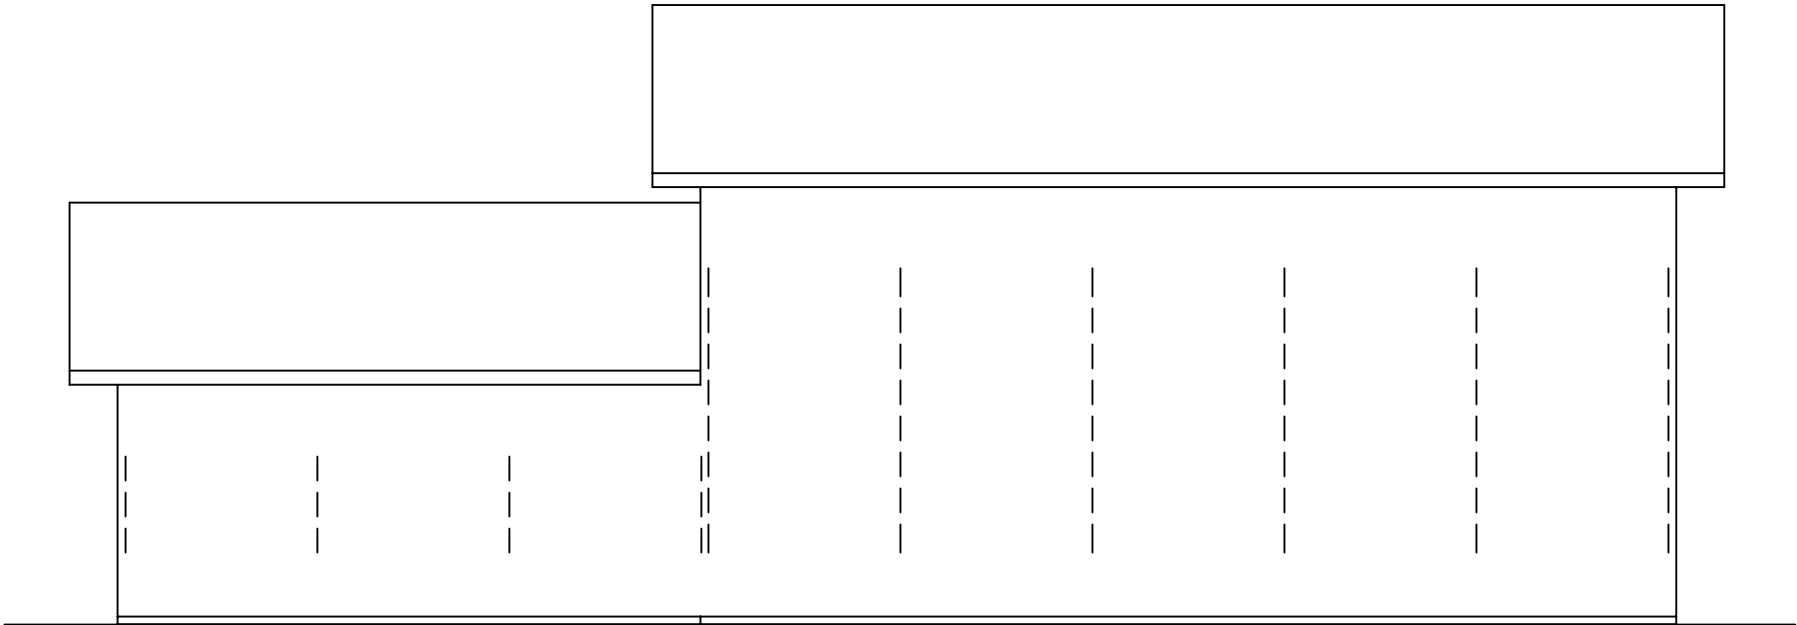

Rear

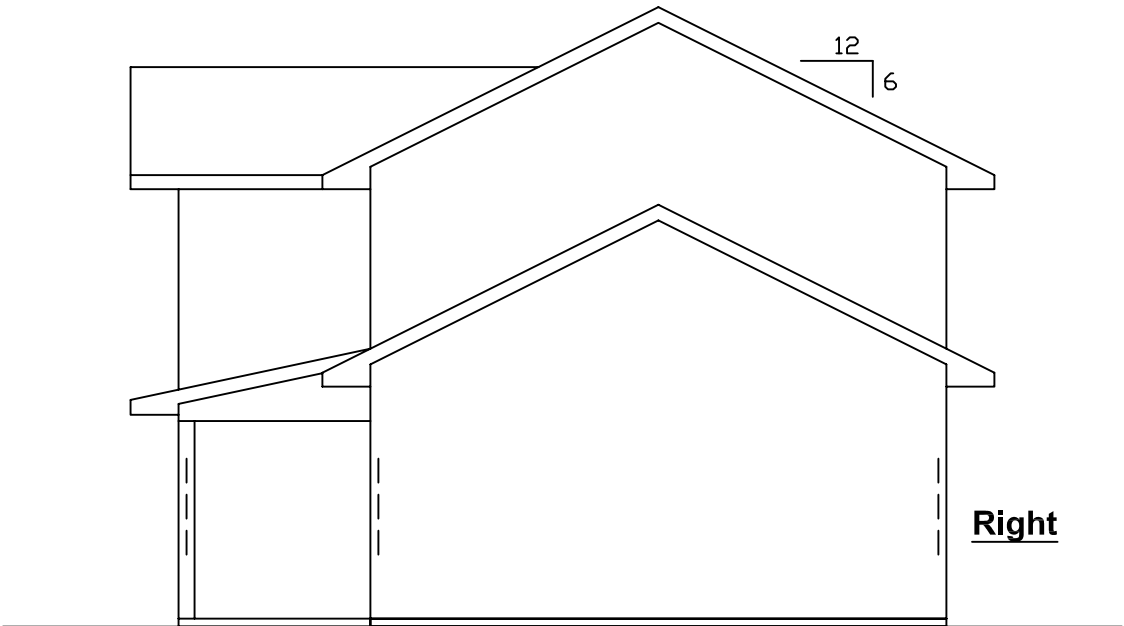

Right

 

 = COLUMN IN WALL

Kernstown IV



EXCALIBUR
STEEL STRUCTURES
ExcaliburSteel.com
423-624-1047