



[← BACK](#)   [CONTENTS](#)   [NEXT →](#)

## Kernstown IV



Copyright© 2001 Excalibur Steel Structures of Tennessee, LLC.

### Specifications\*

Living Area, 1st Floor:	1,088 s.f.	Dimensions (Overall):	65'-0" x 32'-0"
Living Area, 2nd Floor:	1,088 s.f.	Roof Pitch:	6/12
Utility:	n/a	Ceiling Height, 1st Flr.:	8'
Garage:	583 s.f.	Ceiling Height, 2nd Flr.:	8'
Porch, Front:	213 s.f.	Bedrooms:	3
Porch, Rear:	n/a	Baths:	2
<b>Total Area:</b>	<b>2,972 s.f.</b>	Fireplace:	n/a
Basement (optional):	1,088 s.f.	Standard Model Price:	<a href="#">Price List</a>





[Help/info](#)

<a href="#">Front/ Left Elevation</a>	<a href="#">Rear/ Right Elevation</a>
<a href="#">1st Floor Plan</a>	<a href="#">2nd Floor Plan</a>

\*Values are approximate




[RETURN TO HOME PAGE](#)

 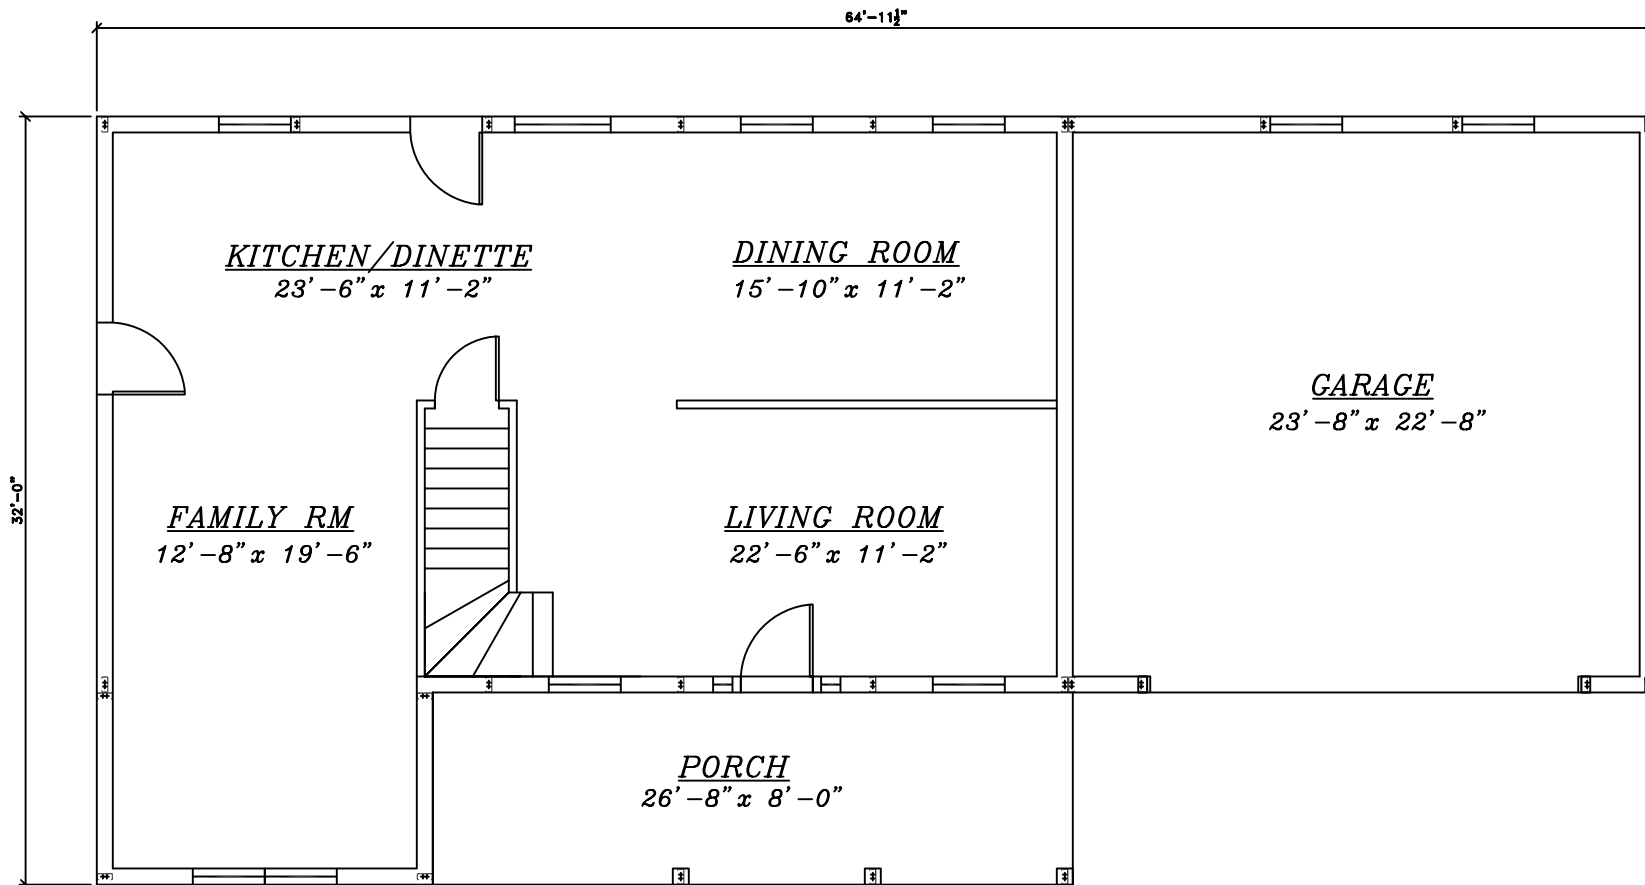

**Kernstown IV**




EXCALIBUR  
STEEL STRUCTURES  
ExcaliburSteel.com  
423-624-1047

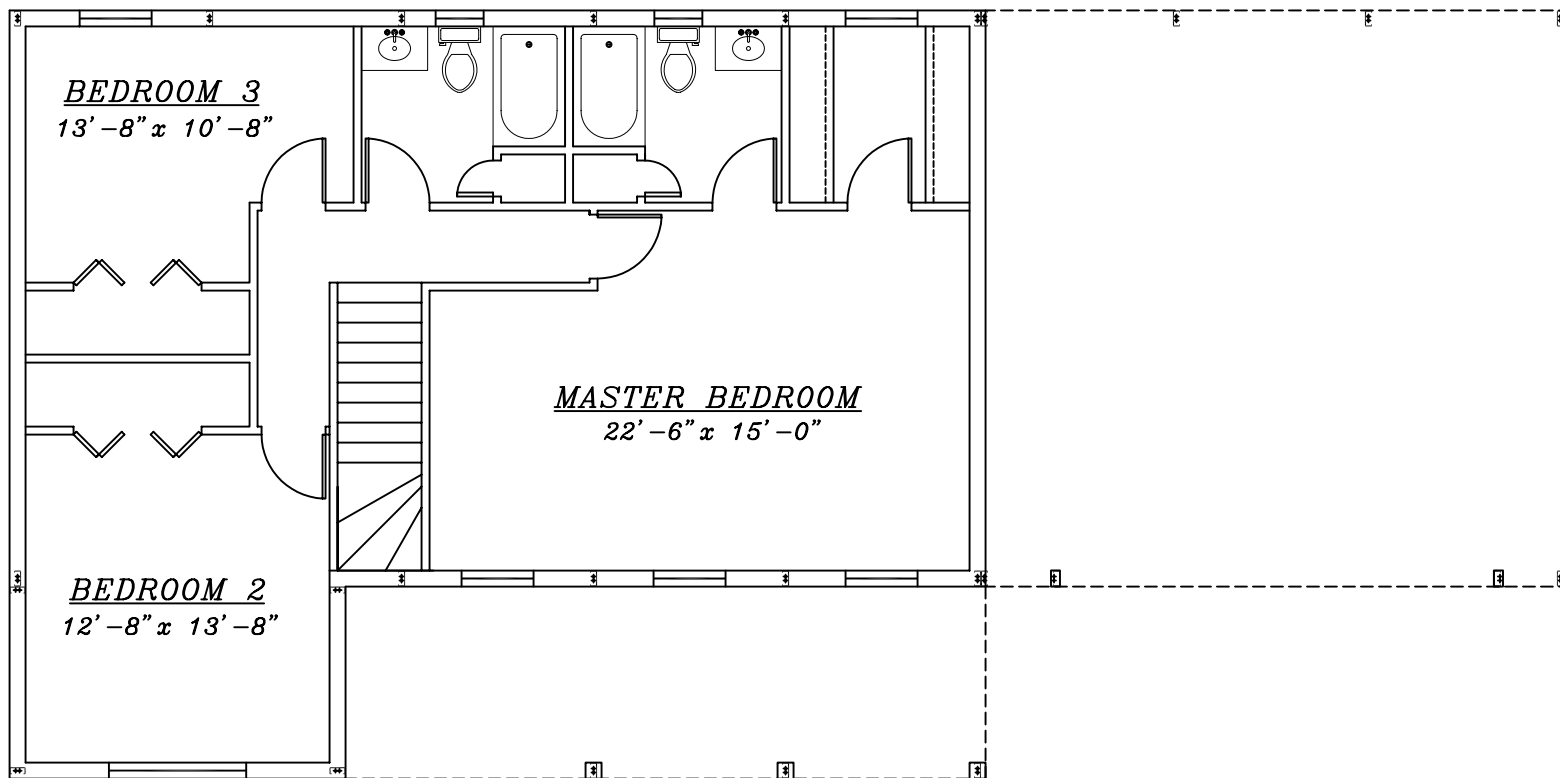


**2nd Floor**

**Kernstown IV**

 



**Front**

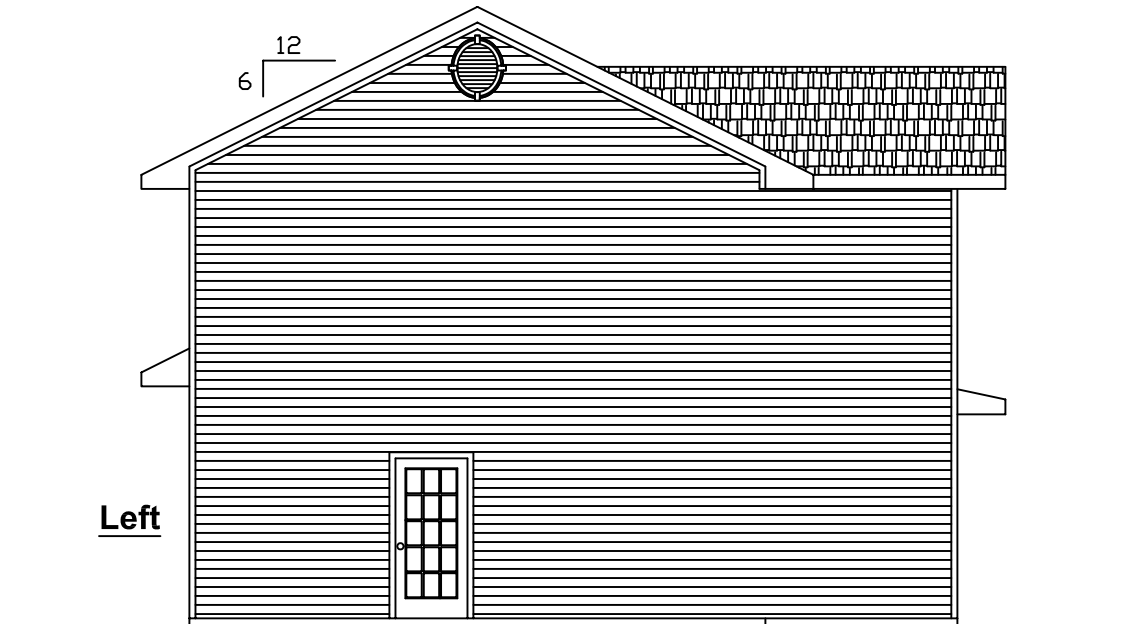

**Left**

0 1 2 3 4 5 6 7 8



Scale: 1/8" = 1'




= COLUMN IN WALL

**Kernstown IV**




EXCALIBUR  
STEEL STRUCTURES  
ExcaliburSteel.com  
423-624-1047

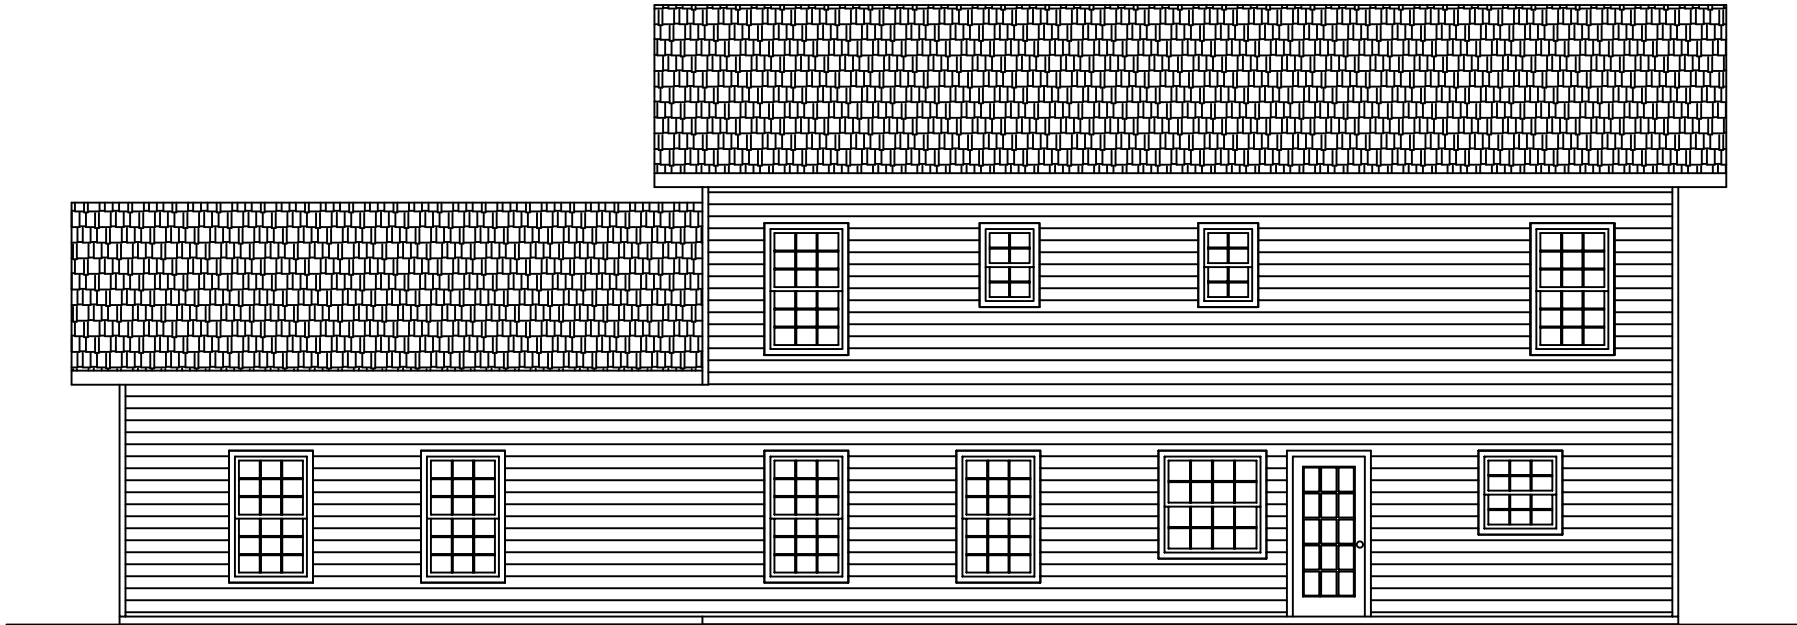

**Rear**

12  
6


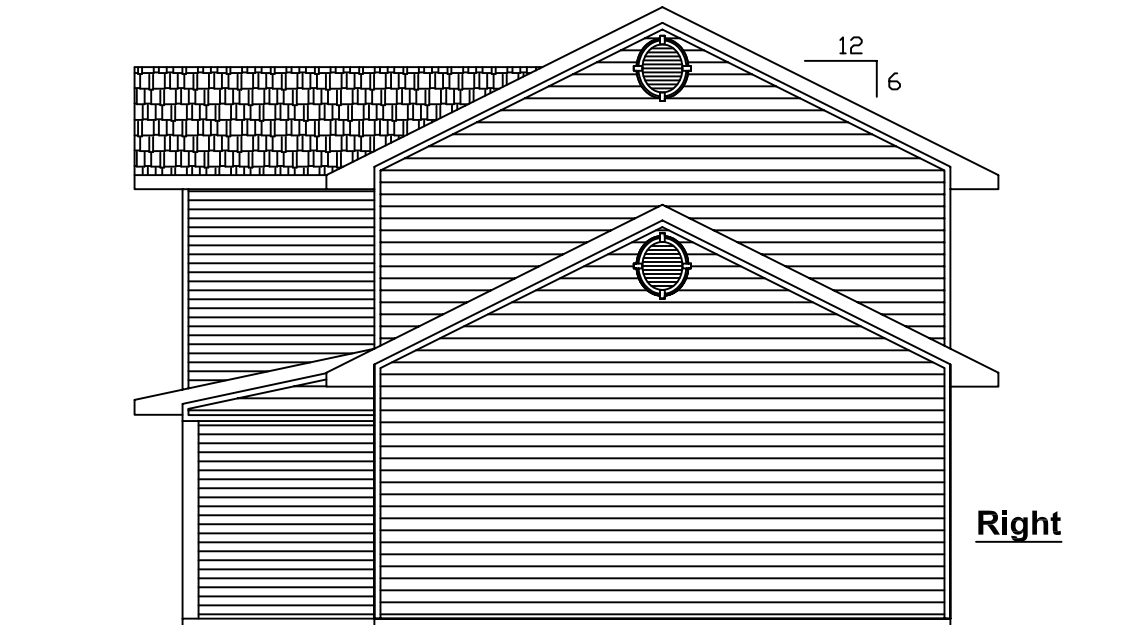


**Right**

**Kernstown IV**

0 1 2 3 4 5 6 7 8  
 Scale: 1/8" = 1'  
 = COLUMN IN WALL


EXCALIBUR  
 STEEL STRUCTURES  
 ExcaliburSteel.com  
 423-624-1047

 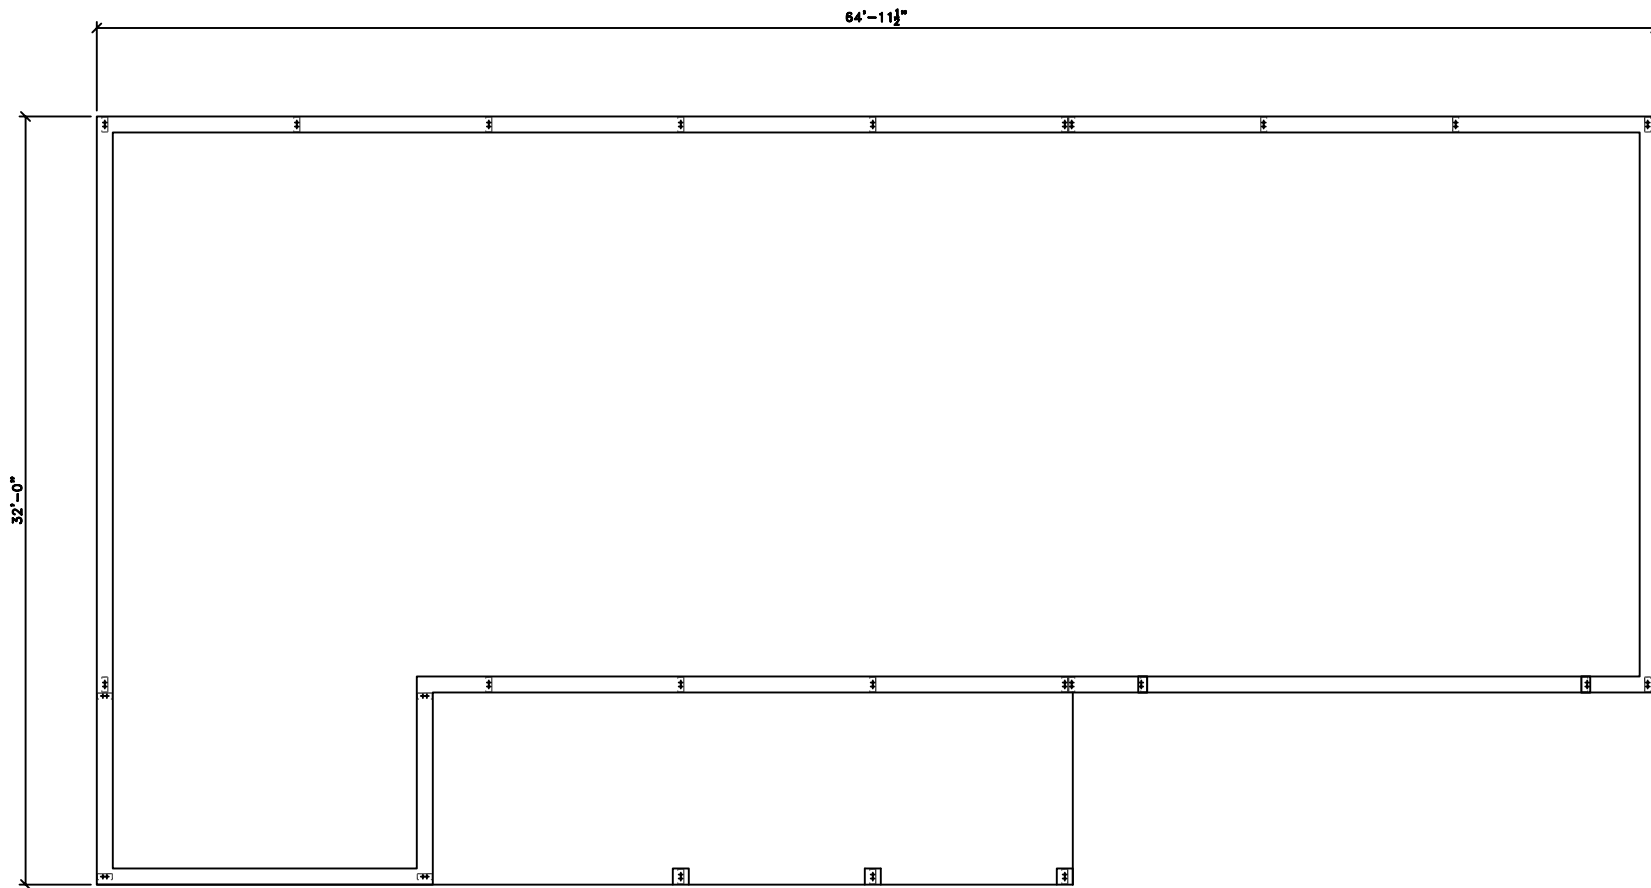

### Kernstown IV




EXCALIBUR  
STEEL STRUCTURES  
ExcaliburSteel.com  
423-624-1047

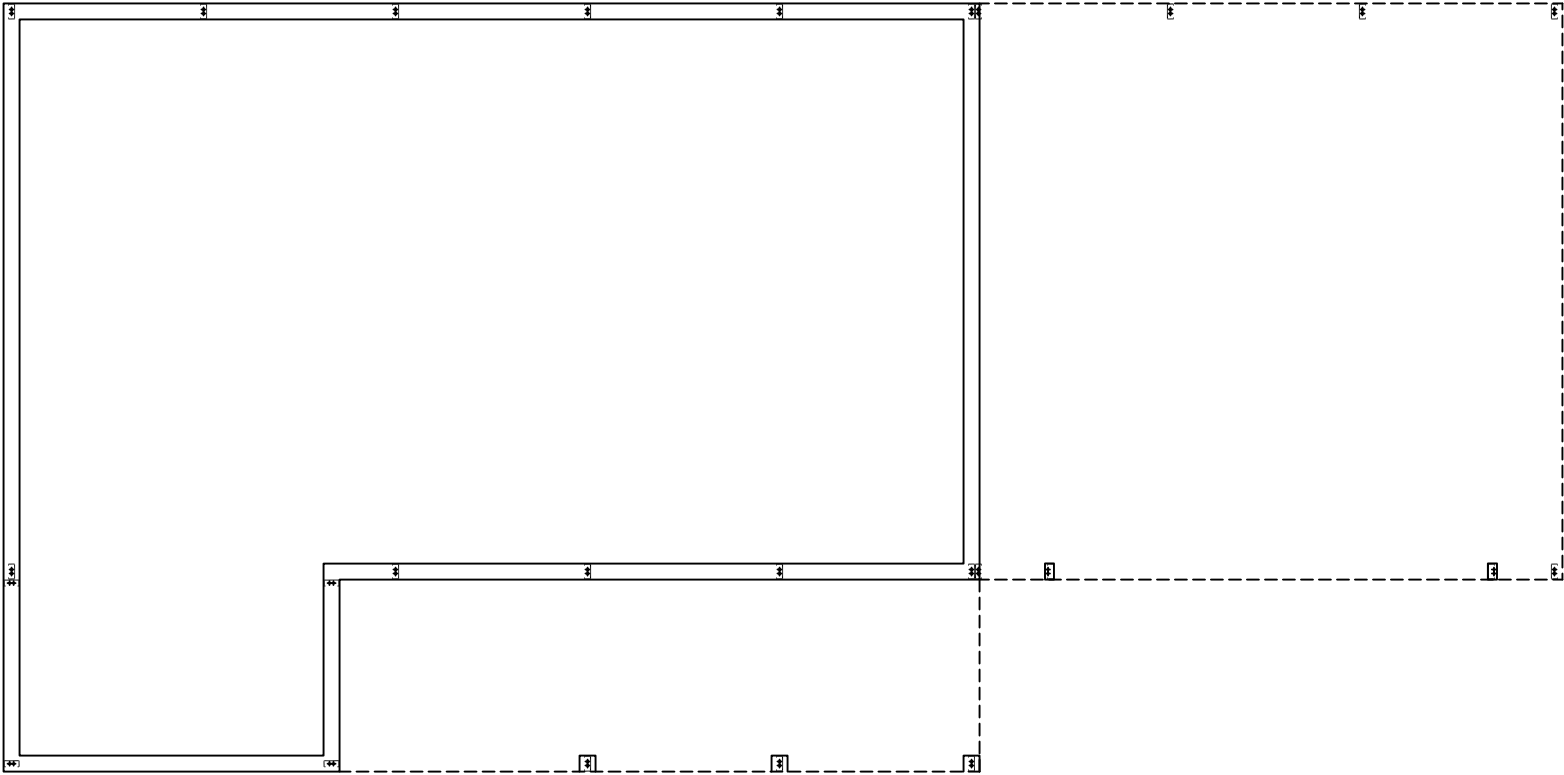

**2nd Floor**


**Kernstown IV**

 


Scale: 1/8" = 1'



EXCALIBUR  
STEEL STRUCTURES  
ExcaliburSteel.com  
423-624-1047

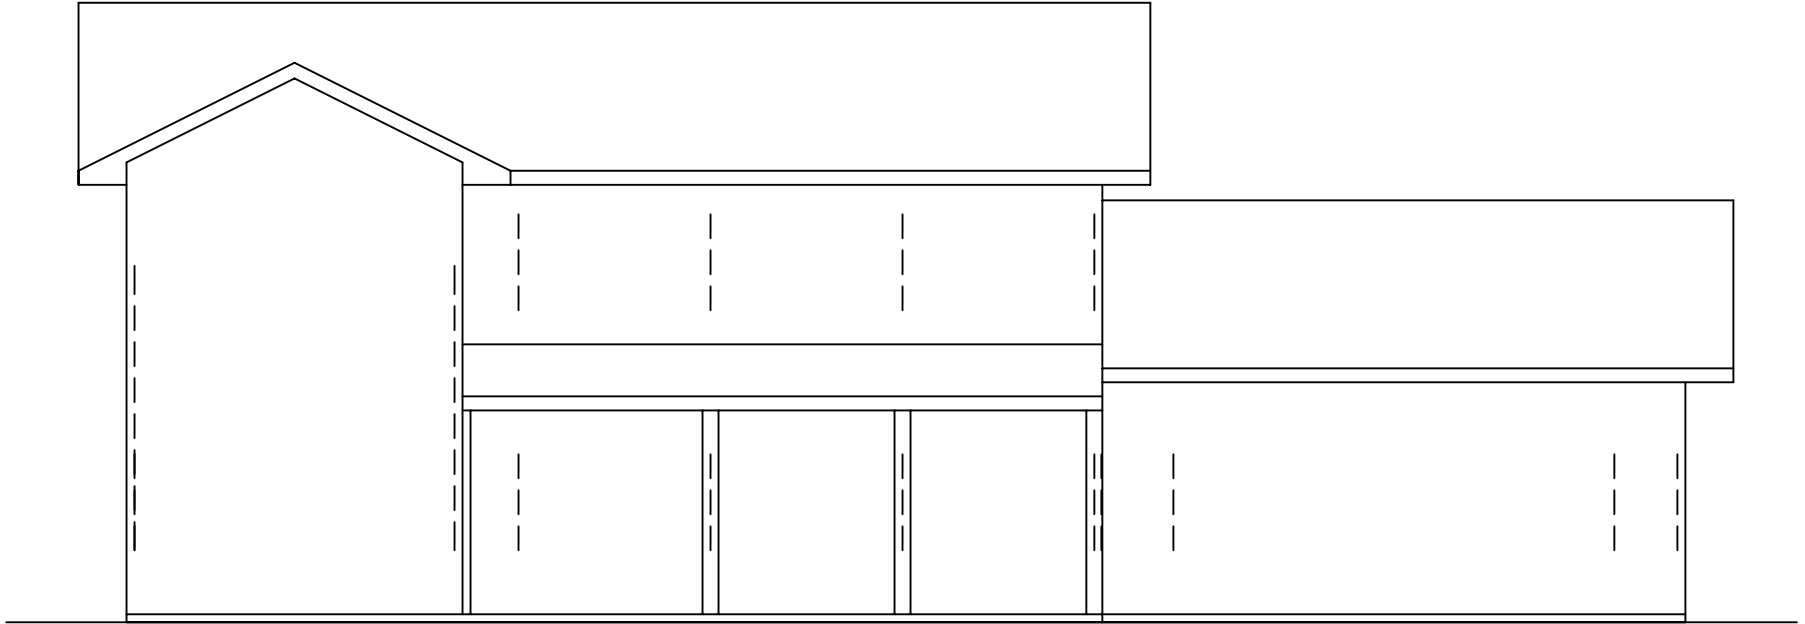

**Front**

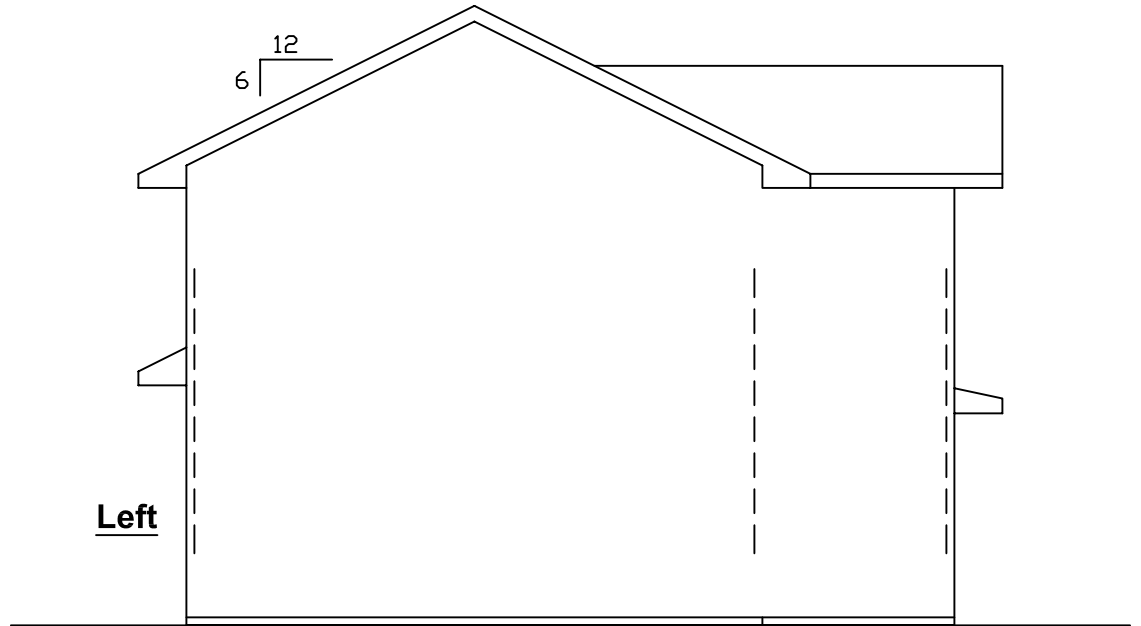

**Left**

