




← **BACK**   **CONTENTS**   **NEXT** →

## Natchez I & II

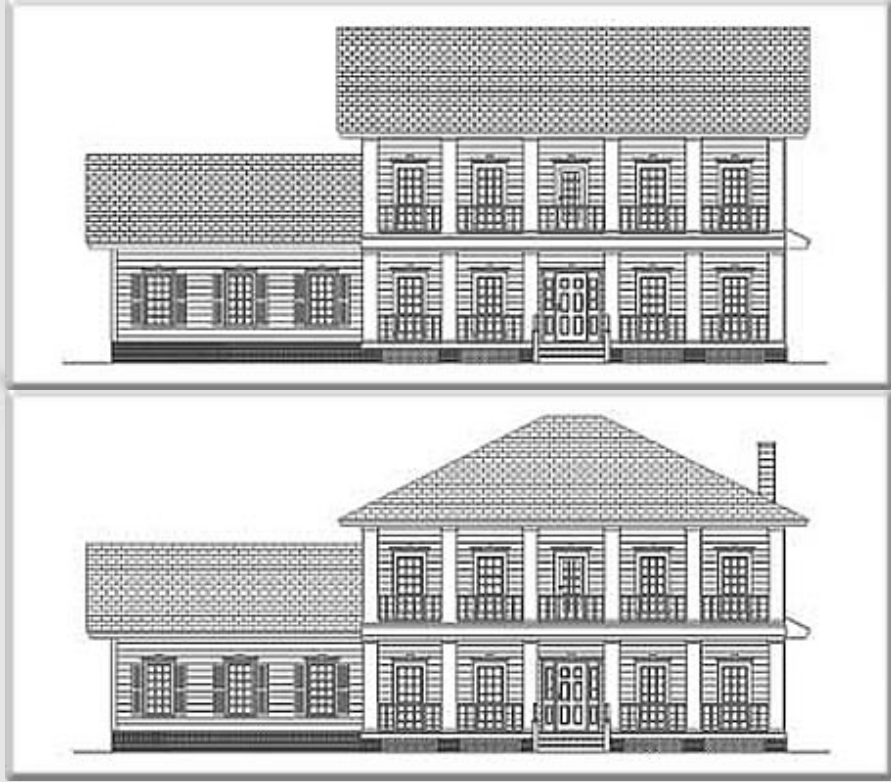

Copyright© 1998 Excalibur Steel Structures of Tennessee, LLC.

### Specifications\*



Living Area, 1st Floor:	1,260 s.f.	Dimensions (Overall):	66'-4" x 42'-0"
Living Area, 2nd Floor:	1,235 s.f.	Roof Pitch:	6/12
Utility:	68 s.f.	Ceiling Height, 1st Flr.:	9'
Garage:	666 s.f.	Ceiling Height, 2nd Flr.:	9'
Porch, Front and Rear:	500 s.f.	Bedrooms:	3
Balcony:	252 s.f.	Baths:	2 full, 1 half
<b>Total Area:</b>	<b>3,981 s.f.</b>	Fireplace:	1
Basement (optional):	1,260 s.f.	Standard Model Price:	<a href="#">Price List</a>




<b>Front/ Left Elevation</b>	<b>Rear/ Right Elevation</b>
<b>1st Floor Plan</b>	<b>2nd Floor Plan</b>
<b>Front/ Left Elevation</b>	<b>Rear/ Right Elevation</b>
<b>1st Floor Plan</b>	<b>2nd Floor Plan</b>

I.

II.

 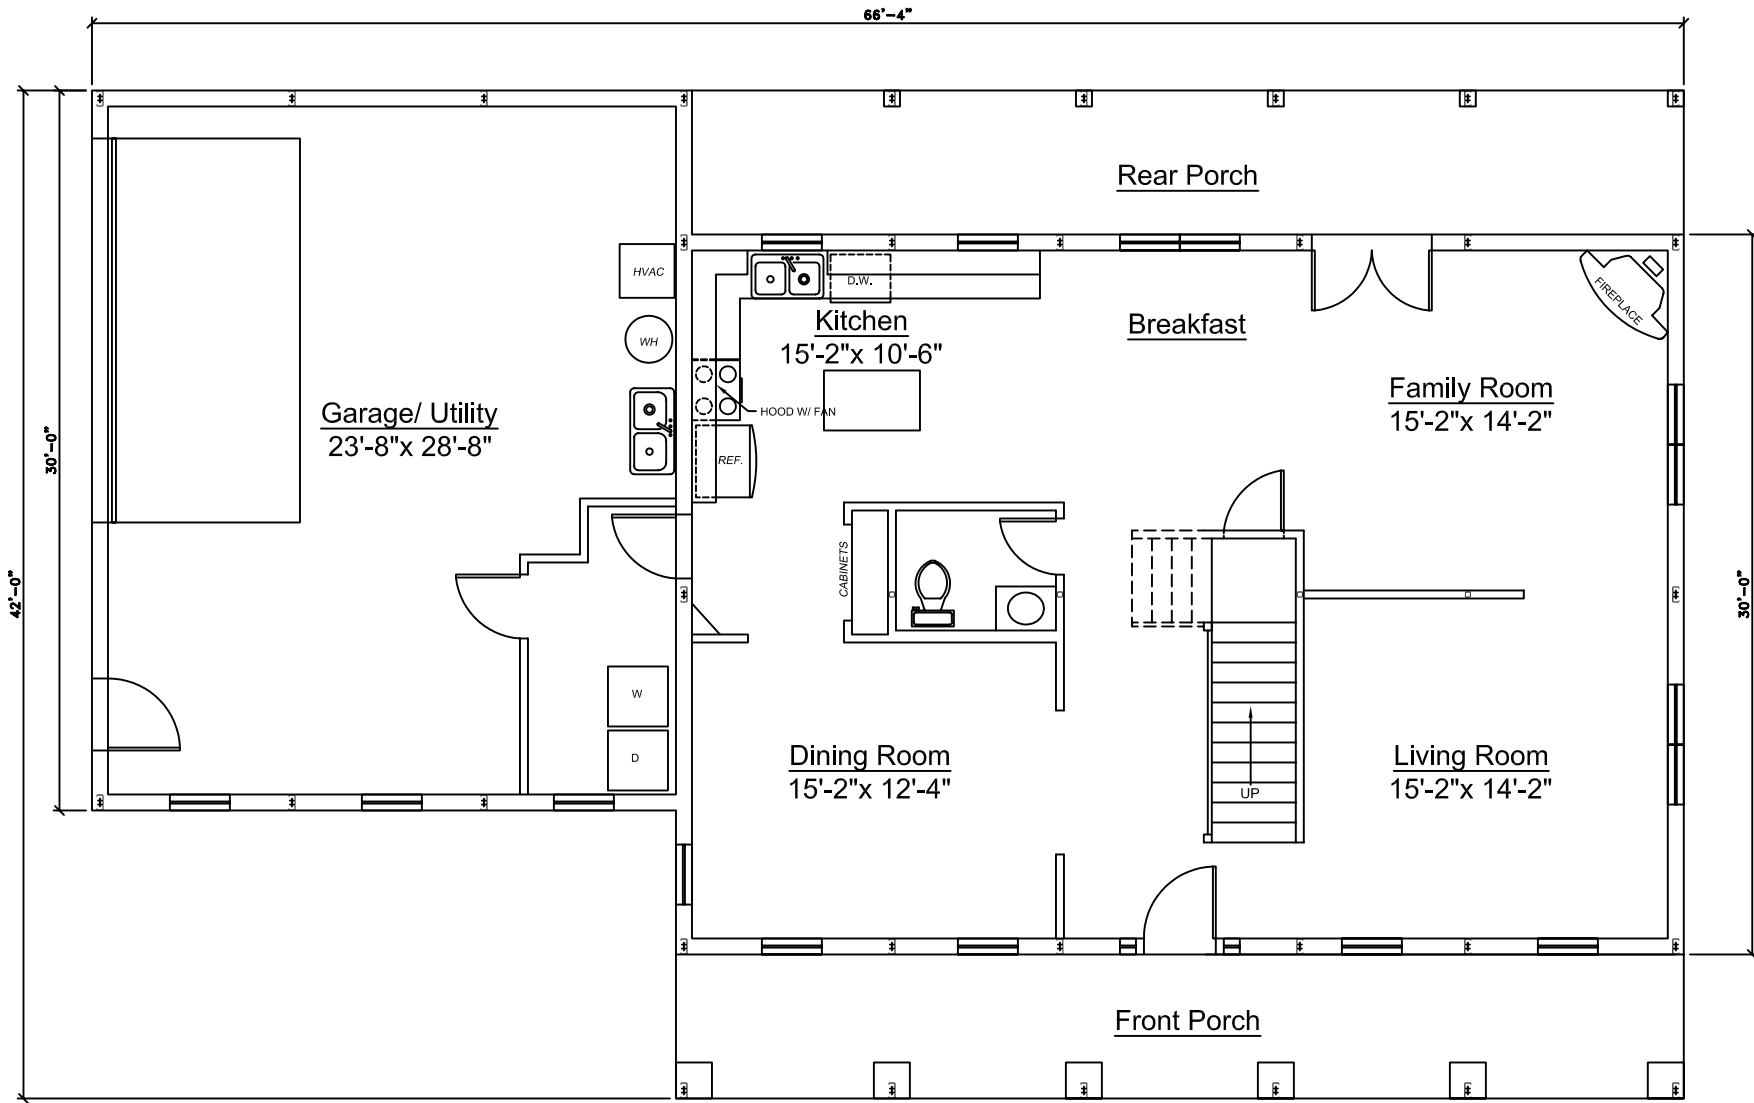


**Natchez I & II**

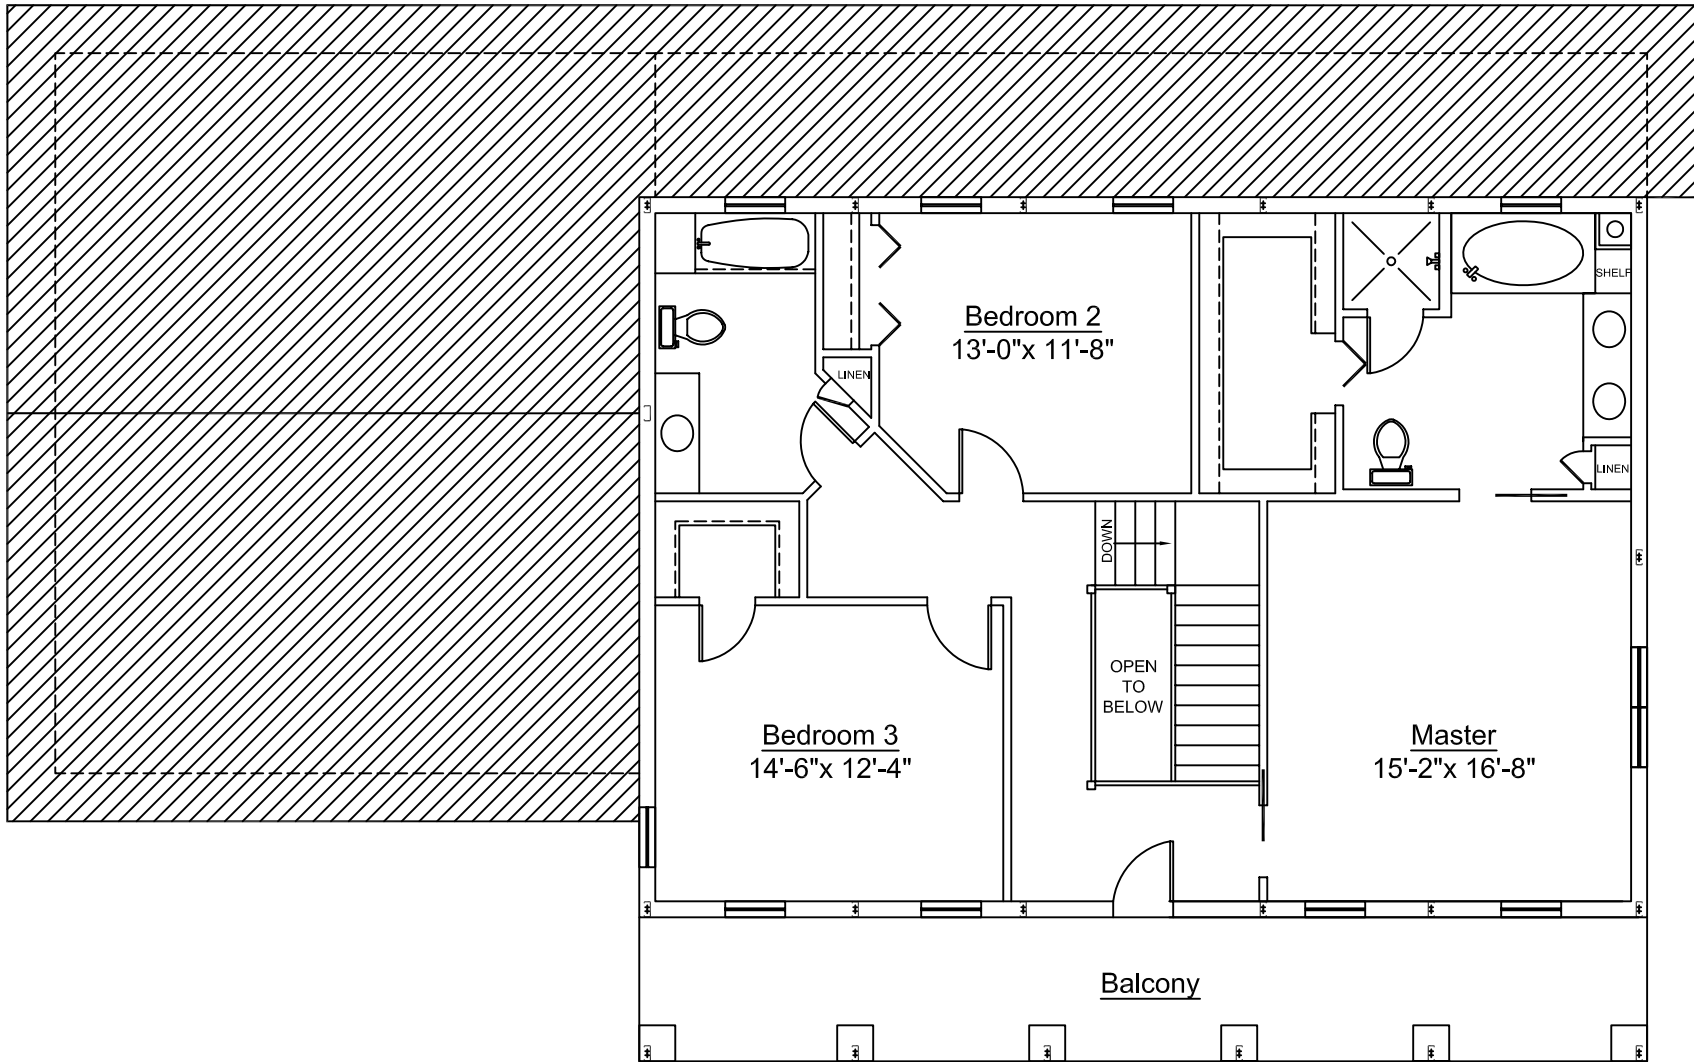

**2nd Floor**

**Natchez I & II**

 




**Front**

**Natchez II**

0 1 2 3 4 5 6 7 8

 

Scale: 1/8" = 1'



= COLUMN IN WALL




EXCALIBUR  
STEEL STRUCTURES  
ExcaliburSteel.com  
423-624-1047



**Left**

**Natchez II**

0 1 2 3 4 5 6 7 8

 

Scale: 1/8" = 1'



= COLUMN IN WALL




EXCALIBUR  
STEEL STRUCTURES  
ExcaliburSteel.com  
423-624-1047



Rear

**Natchez II**

0 1 2 3 4 5 6 7 8

 

Scale: 1/8" = 1'



= COLUMN IN WALL




EXCALIBUR  
STEEL STRUCTURES  
ExcaliburSteel.com  
423-624-1047



Right

**Natchez II**

0 1 2 3 4 5 6 7 8

 



Scale: 1/8" = 1'




= COLUMN IN WALL



EXCALIBUR  
STEEL STRUCTURES  
ExcaliburSteel.com  
423-624-1047

 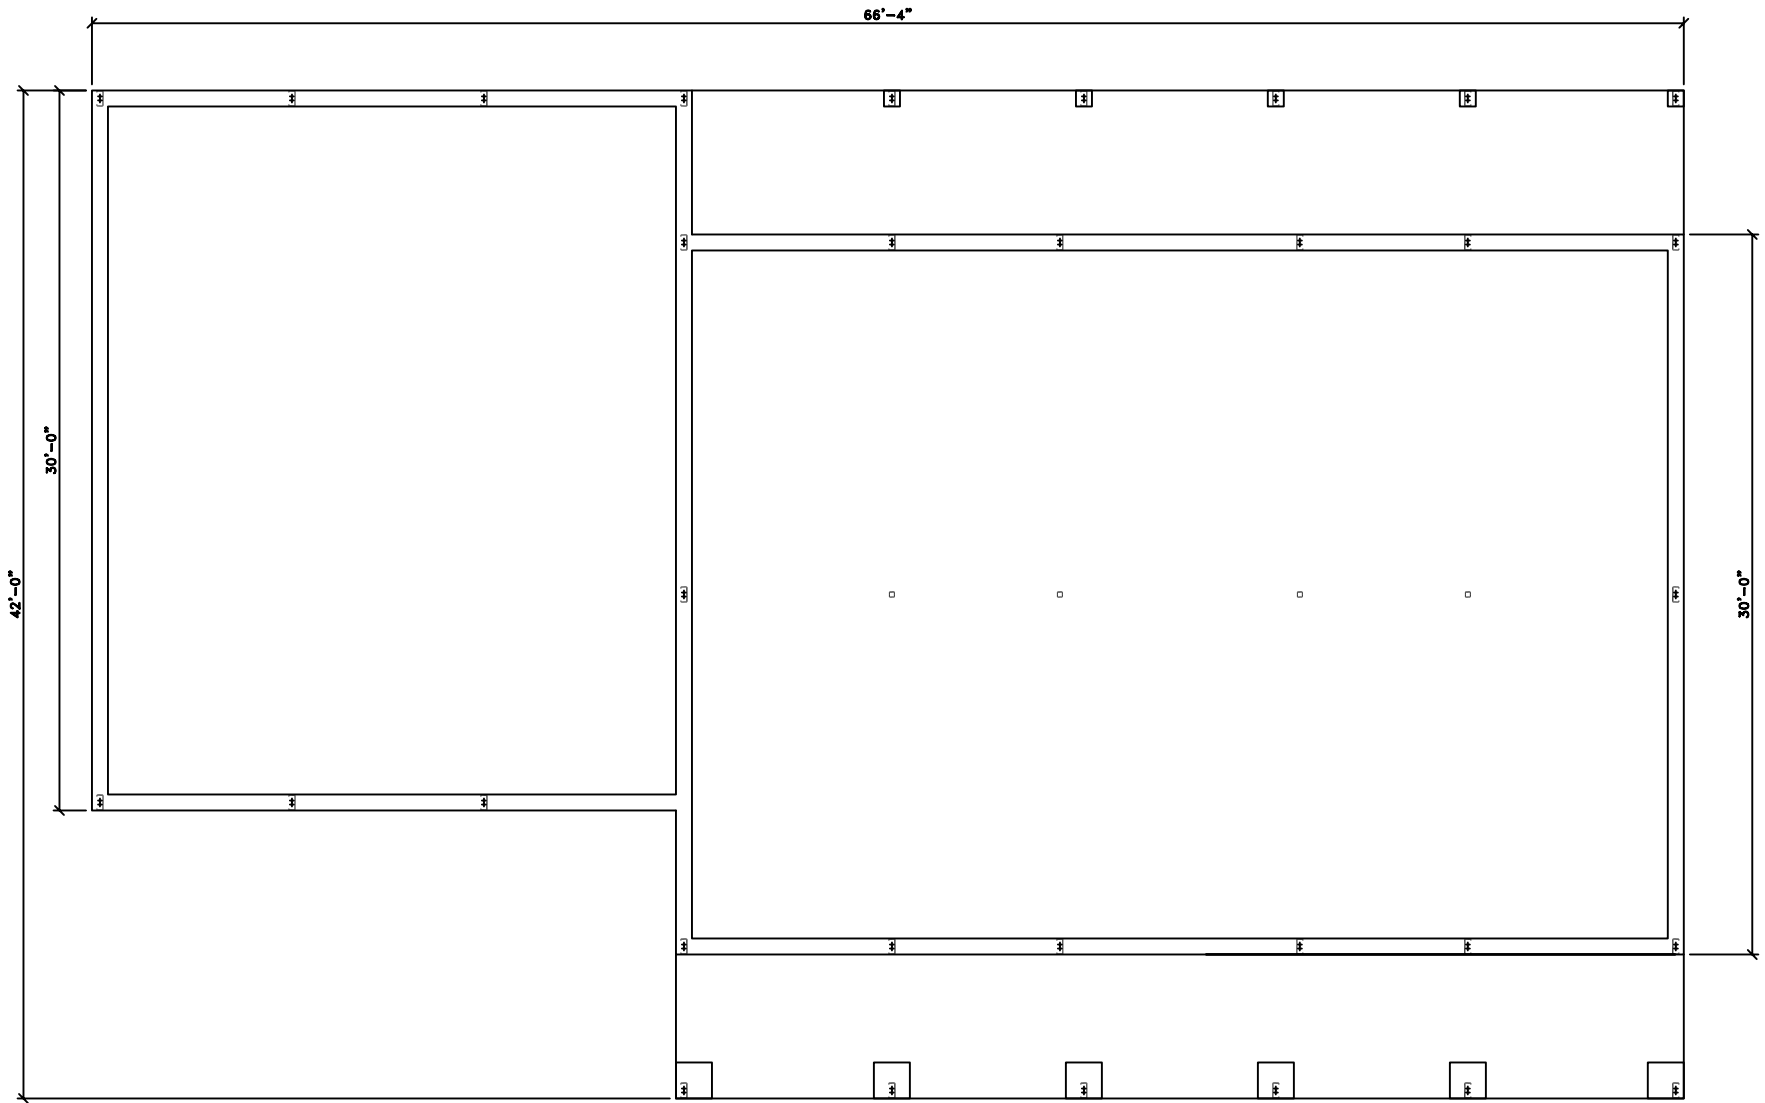



**Natchez I & II**

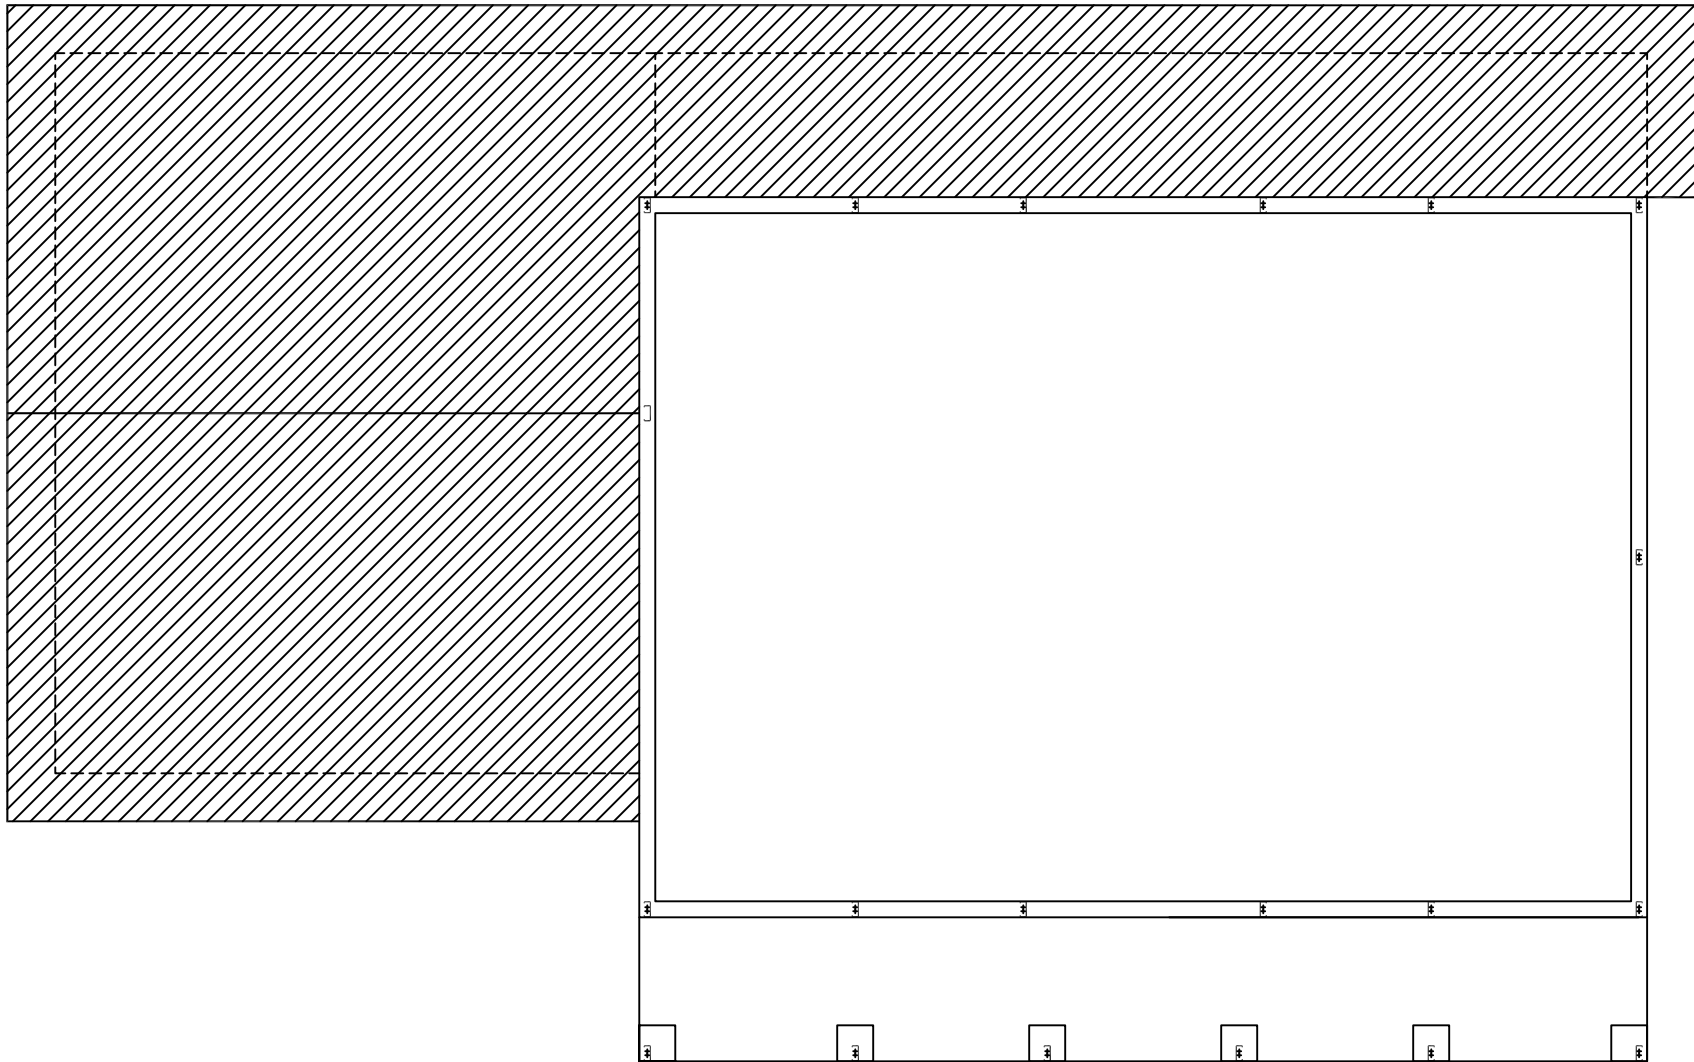


**2nd Floor**

**Natchez I & II**

 


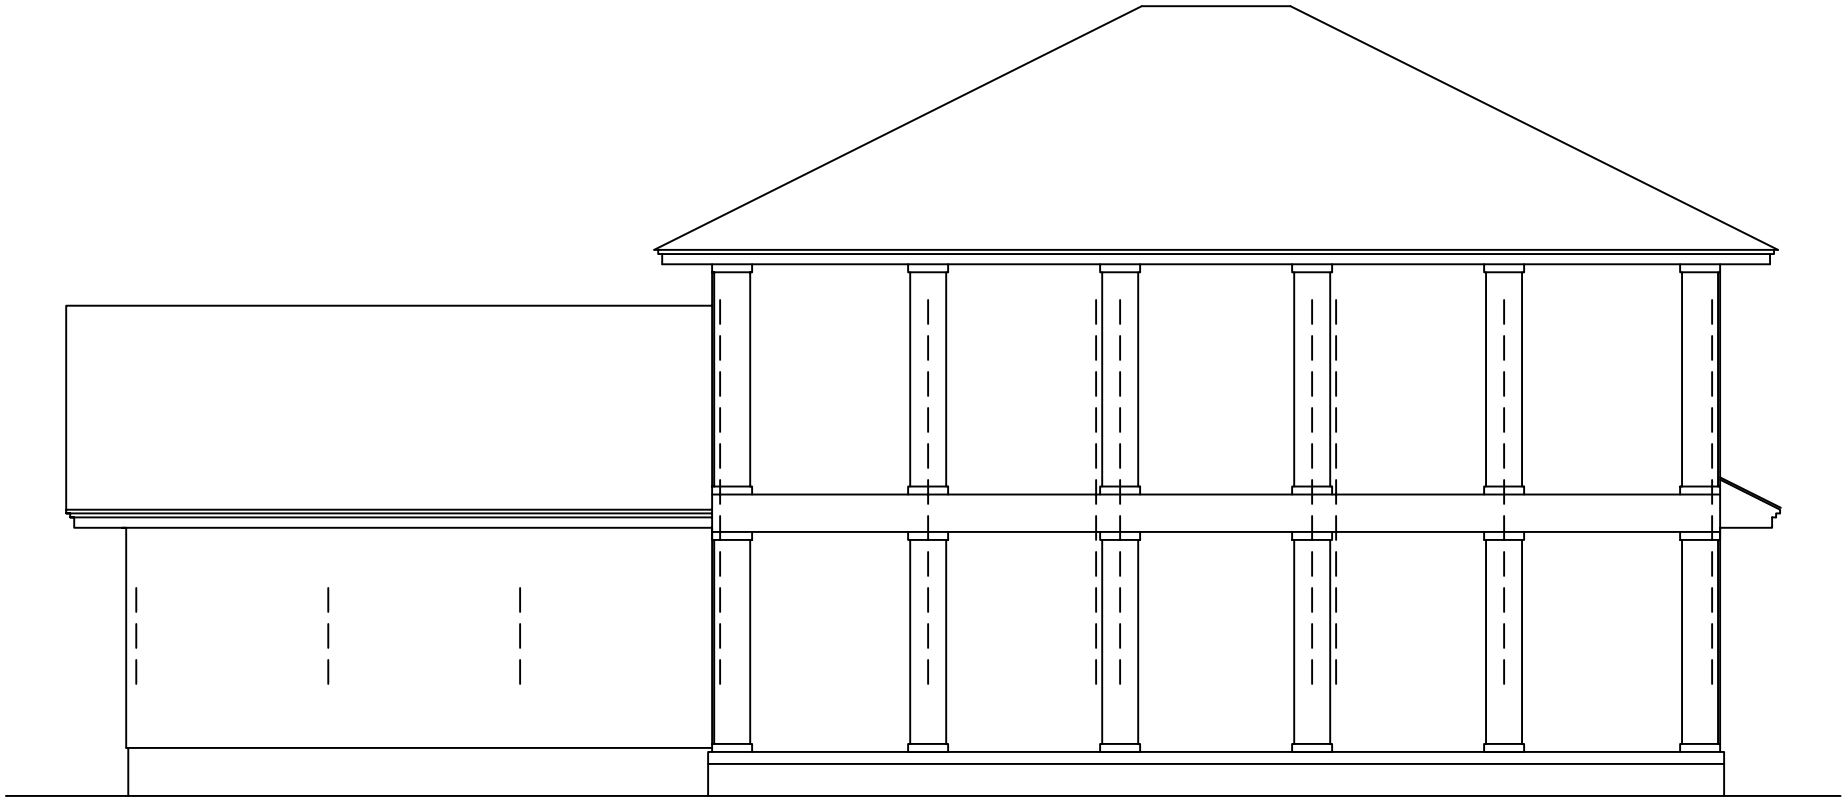

**Front**

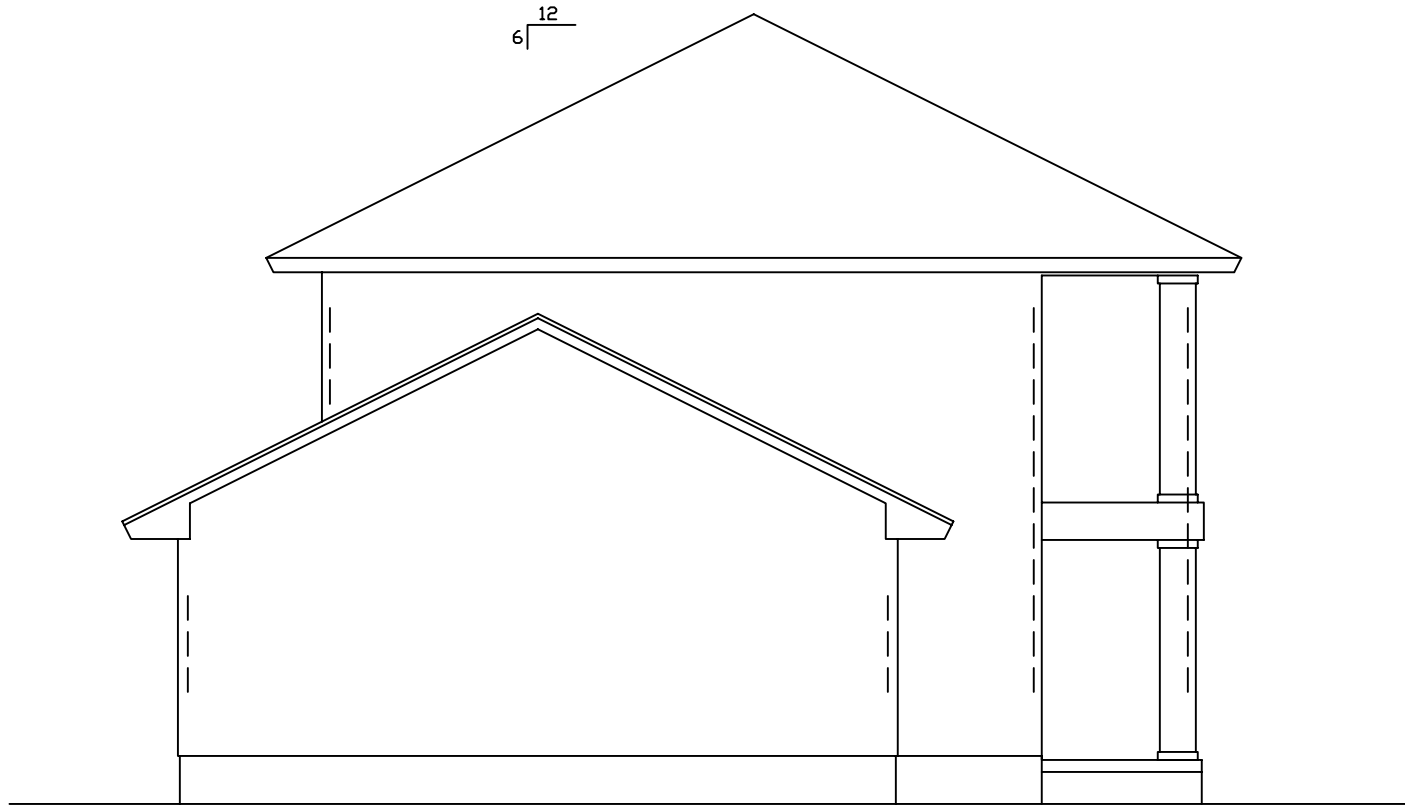


**Left**

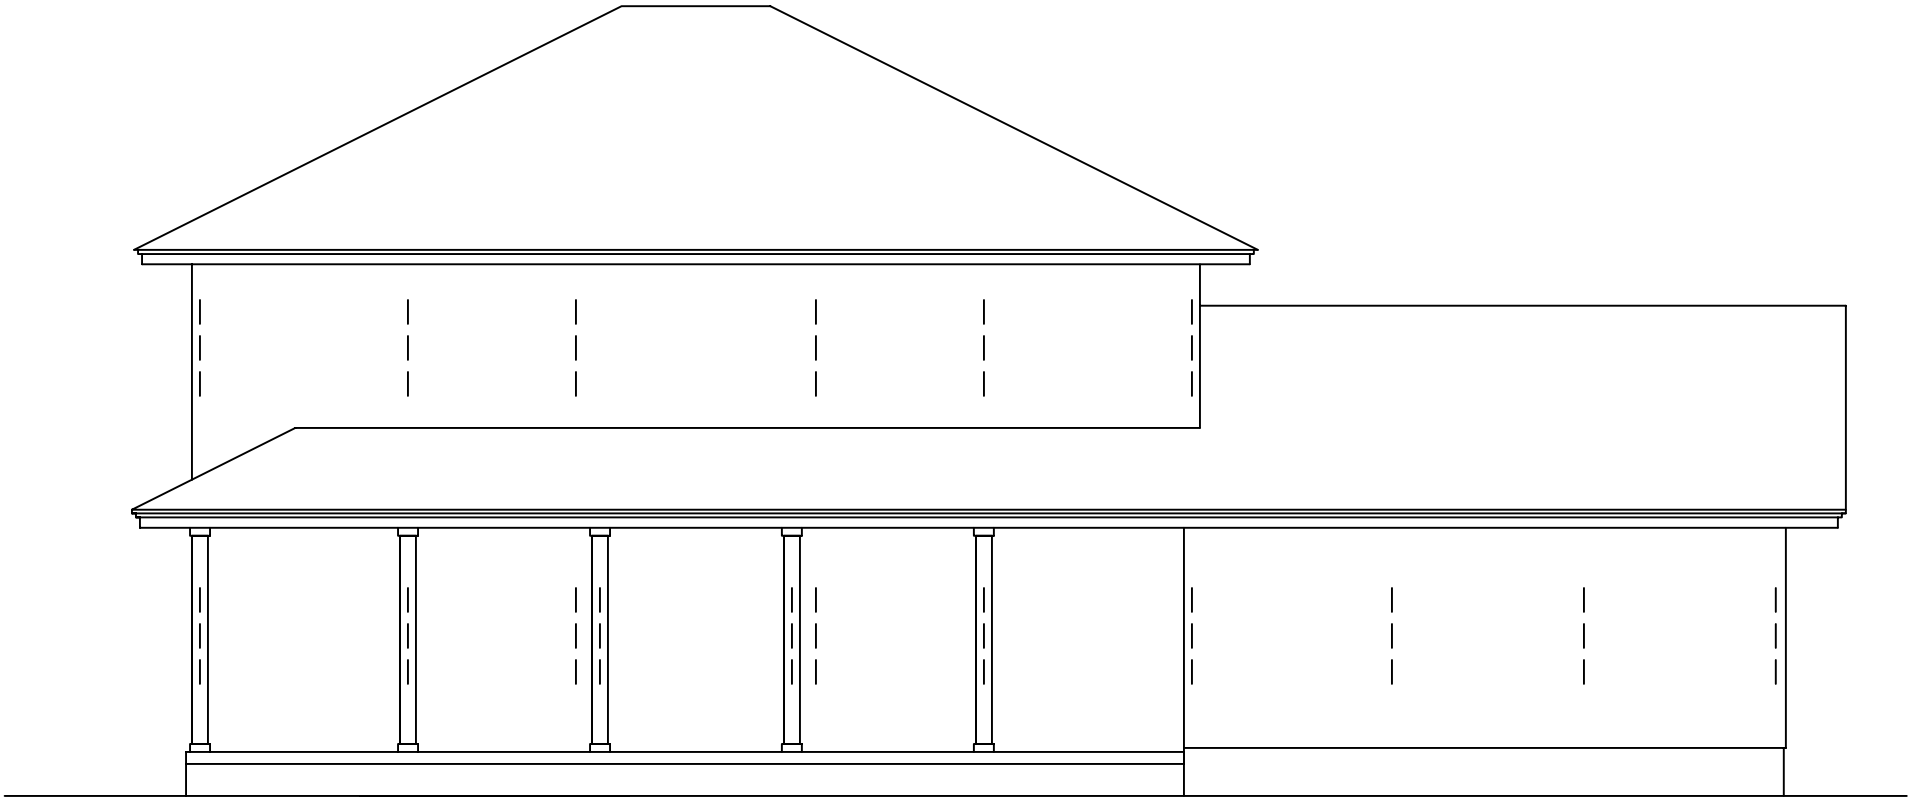

Rear

**Natchez II**

 


Scale: 1/8" = 1'



= COLUMN IN WALL



EXCALIBUR  
STEEL STRUCTURES  
ExcaliburSteel.com  
423-624-1047

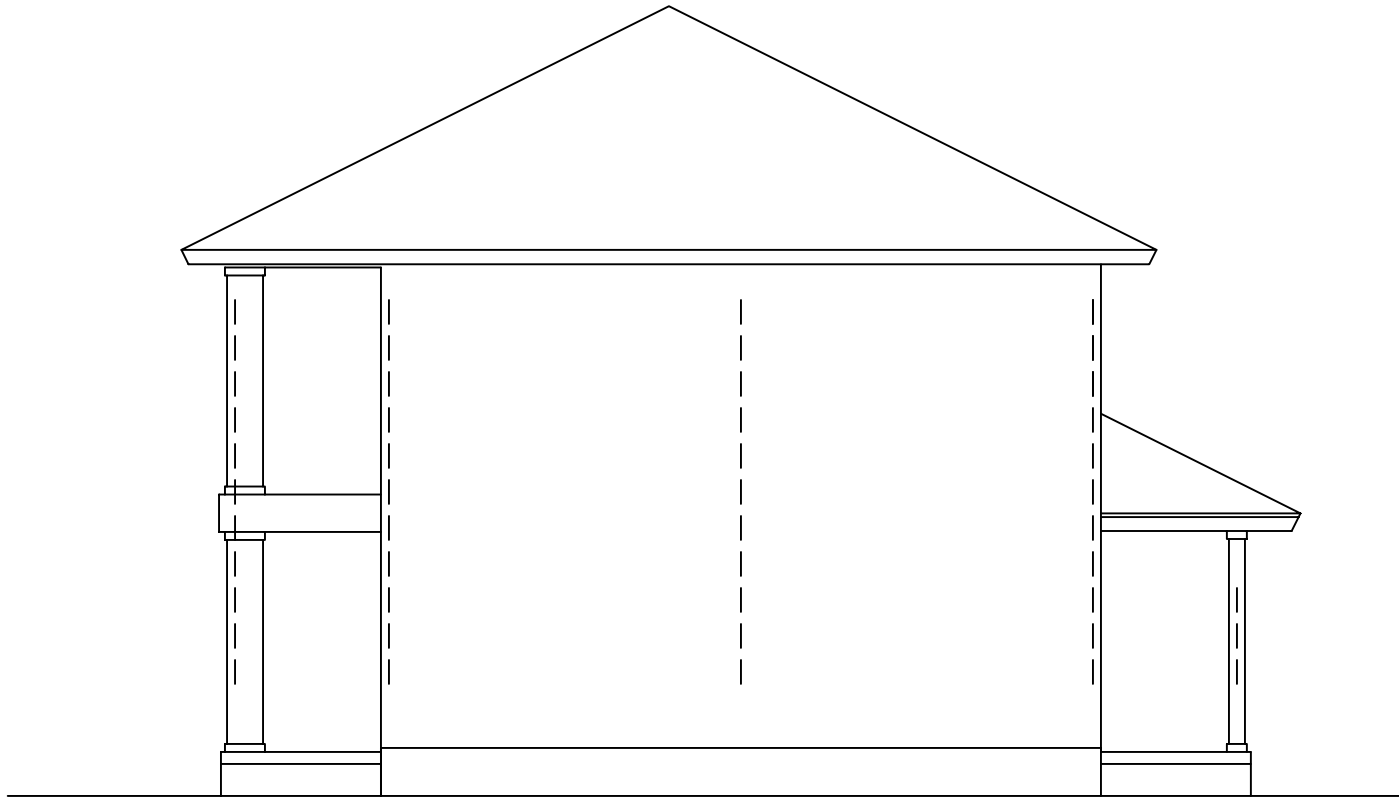

Right

0 1 2 3 4 5 6 7 8



Scale: 1/8" = 1'



= COLUMN IN WALL

Natchez II



EXCALIBUR  
STEEL STRUCTURES  
ExcaliburSteel.com  
423-624-1047