



[← BACK](#) [CONTENTS](#) [NEXT →](#)

Spring Hill



Copyright© 2003 Excalibur Steel Structures of Tennessee, LLC.

Specifications*

Living Area, 1st Floor:	2,152 s.f.	Dimensions (Overall):	79'-11" x 55'-11"
Living Area, 2nd Floor:	n/a	Roof Pitch:	6/12 & 3/12
		Ceiling Height, 1st Flr.:	9'
Garage:	n/a	Ceiling Height, 2nd Flr.:	n/a
Porch, All:	2,317 s.f.	Bedrooms:	3
		Baths:	2
Total Area:	4,469 s.f.	Fireplace:	1
Basement (optional):	2,152 s.f.	Standard Model Price:	Price List



[Help/info](#)

Front/ Left Elevation	Rear/ Right Elevation
1st Floor Plan	2nd Floor Plan

*Values are approximate



[RETURN TO HOME PAGE](#)

79'-11"

Rear Porch

59'-11"

Bedroom 2
12'-0" x 12'-2"

Kitchen
12'-0" x 16'-4"

Dining
12'-4" x 13'-10"

PANTRY

VAULTED

Master Bedroom
19'-3" x 17'-2"


Bedroom 3
12'-0" x 12'-2"

Living Room
26'-8" x 18'-3"

Front Porch

55'-11"

35'-11"

 

Scale: 1/8" = 1'

Spring Hill



EXCALIBUR
STEEL STRUCTURES
ExcaliburSteel.com
423-624-1047




Front



Left

Spring Hill

0 1 2 3 4 5 6 7 8

 

Scale: 1/8" = 1'



= COLUMN IN WALL



EXCALIBUR
STEEL STRUCTURES
ExcaliburSteel.com
423-624-1047




Rear



Right

Spring Hill

0 1 2 3 4 5 6 7 8

 



Scale: 1/8" = 1'



= COLUMN IN WALL



EXCALIBUR
STEEL STRUCTURES
ExcaliburSteel.com
423-624-1047

 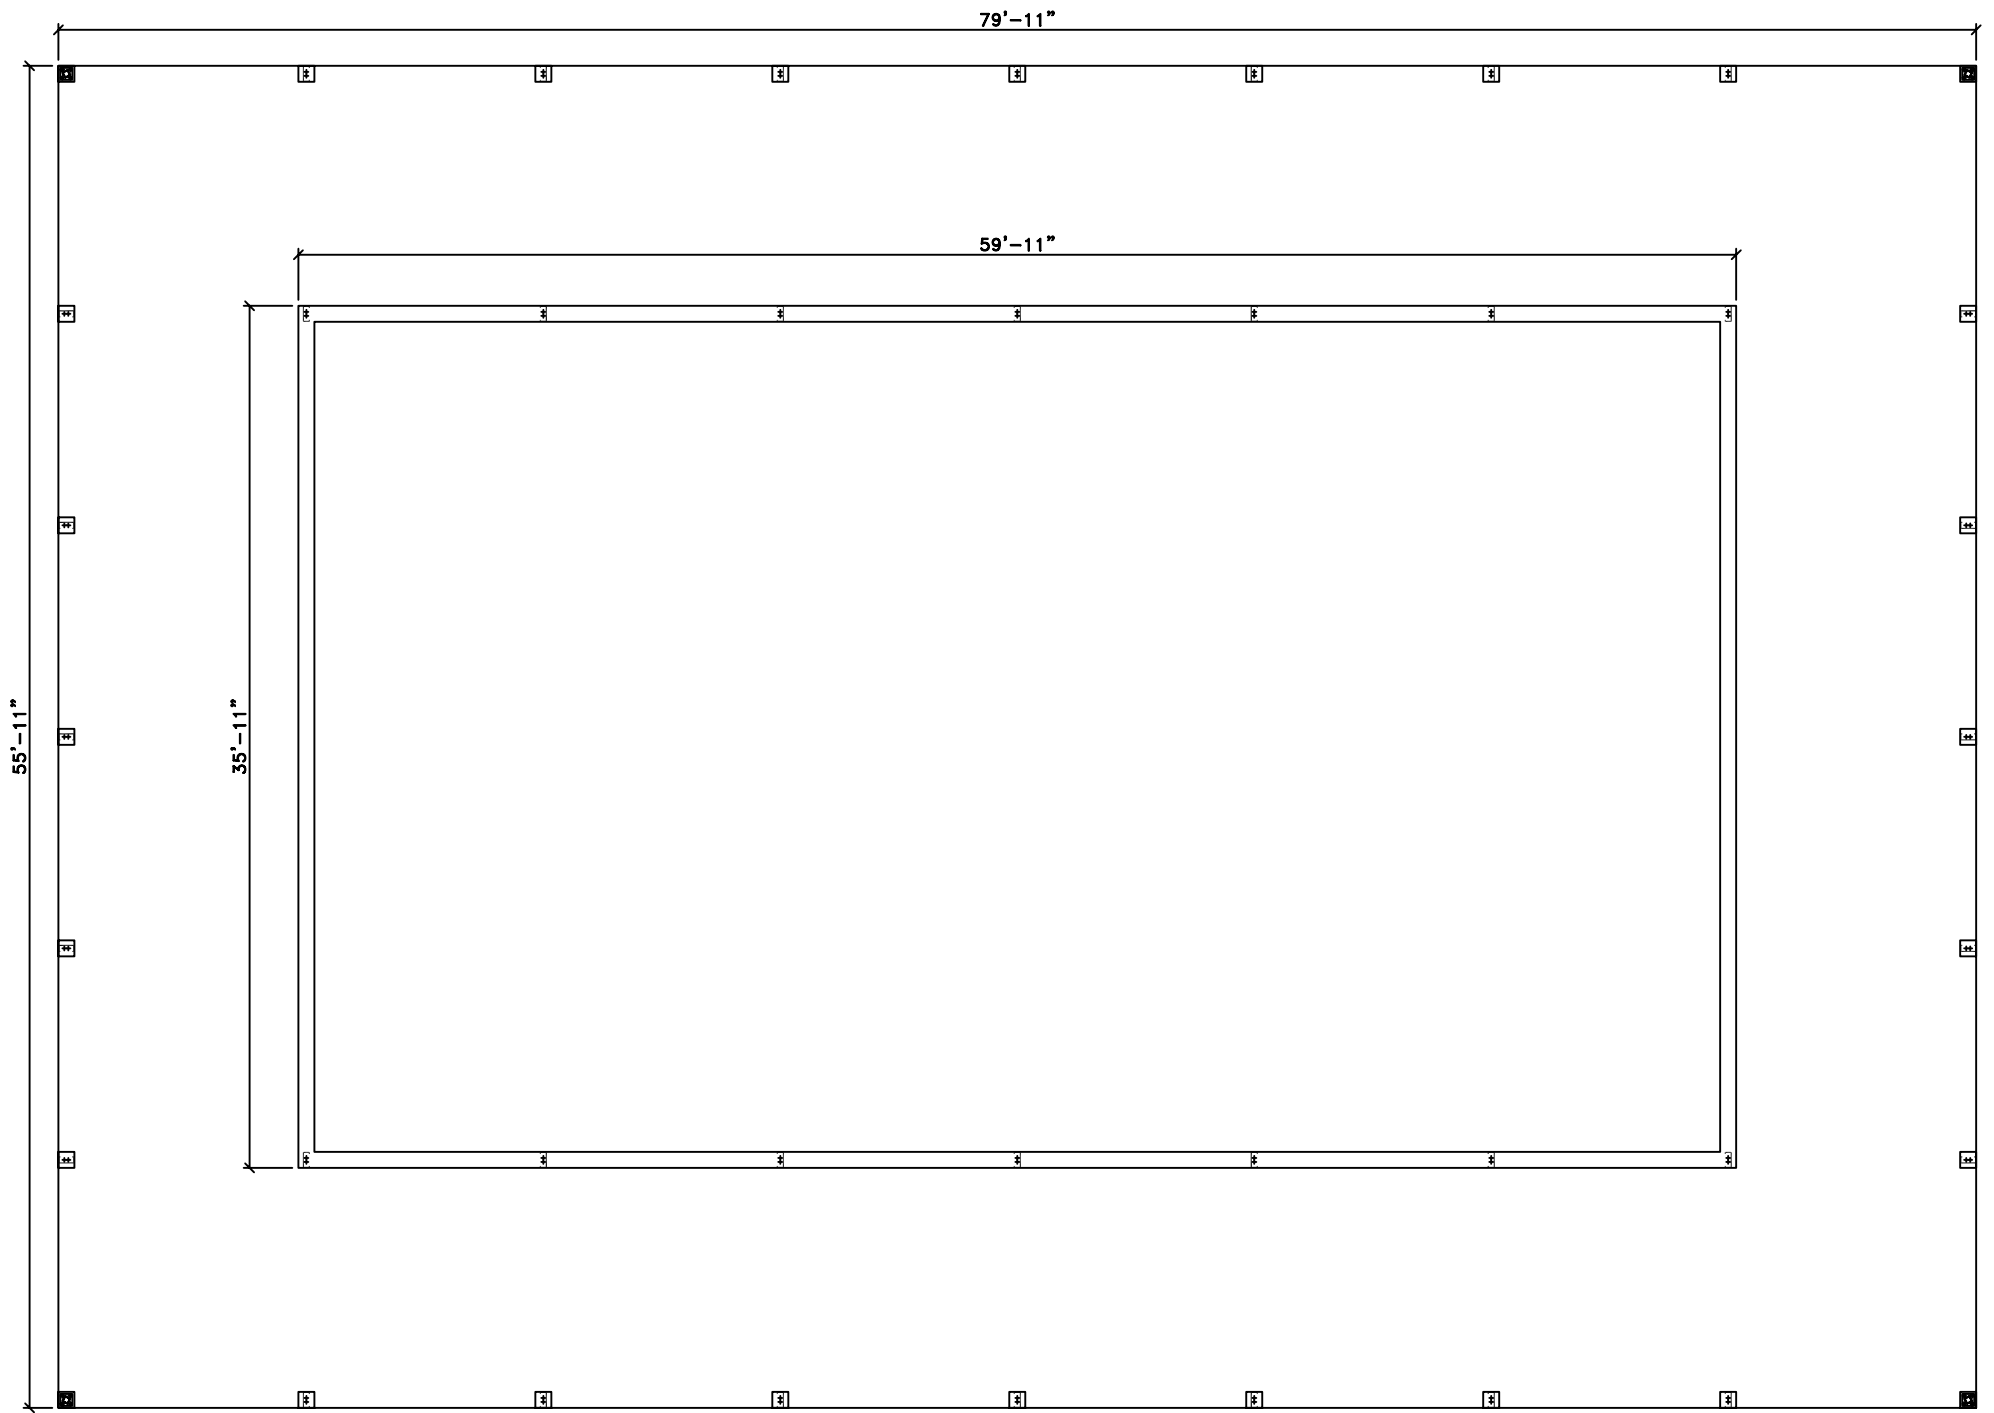


Scale: 1/8" = 1'


Spring Hill



EXCALIBUR
STEEL STRUCTURES
ExcaliburSteel.com
423-624-1047

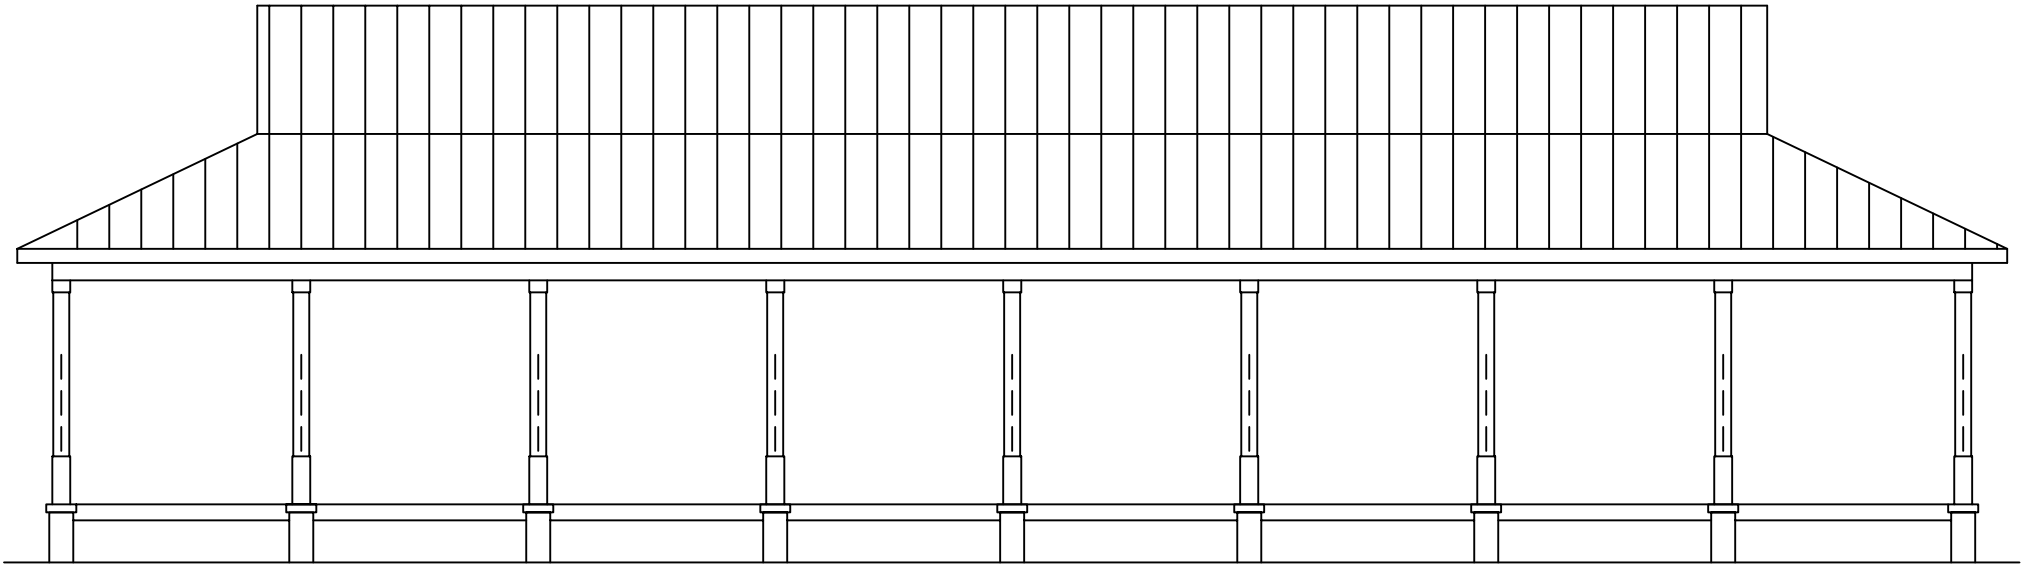


Front

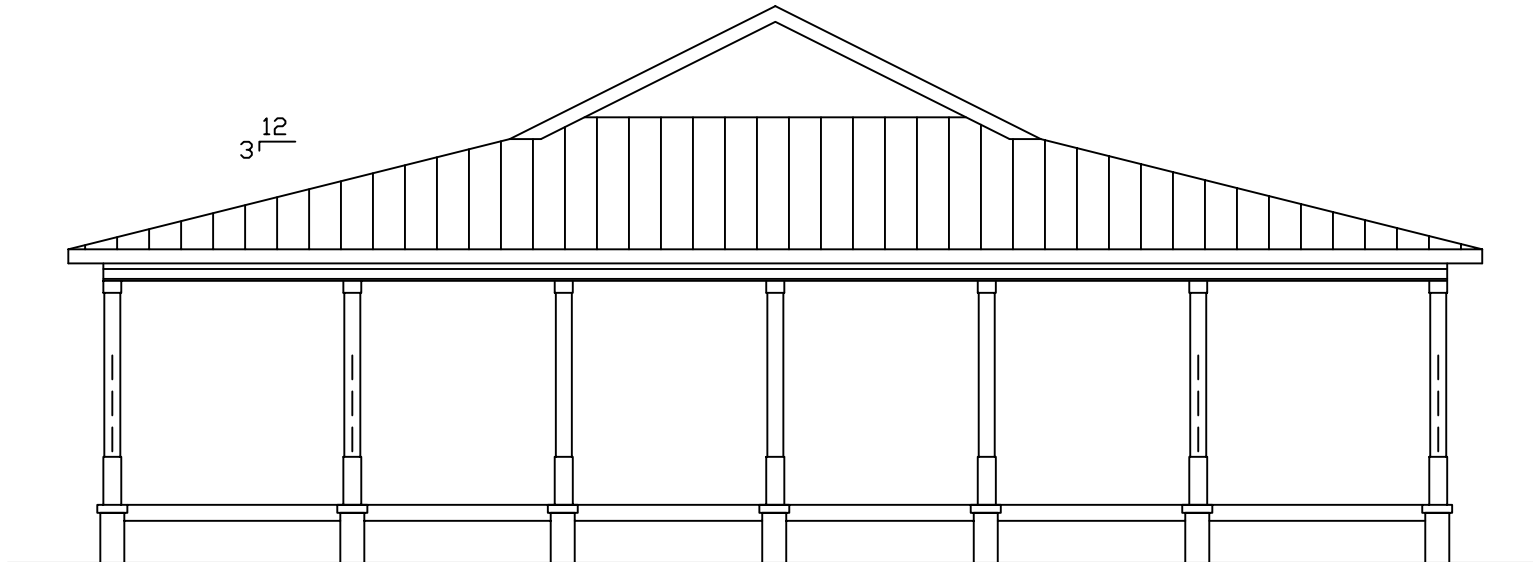

Left

Spring Hill

 


Scale: 1/8" = 1'




= COLUMN IN WALL



EXCALIBUR
STEEL STRUCTURES
ExcaliburSteel.com
423-624-1047

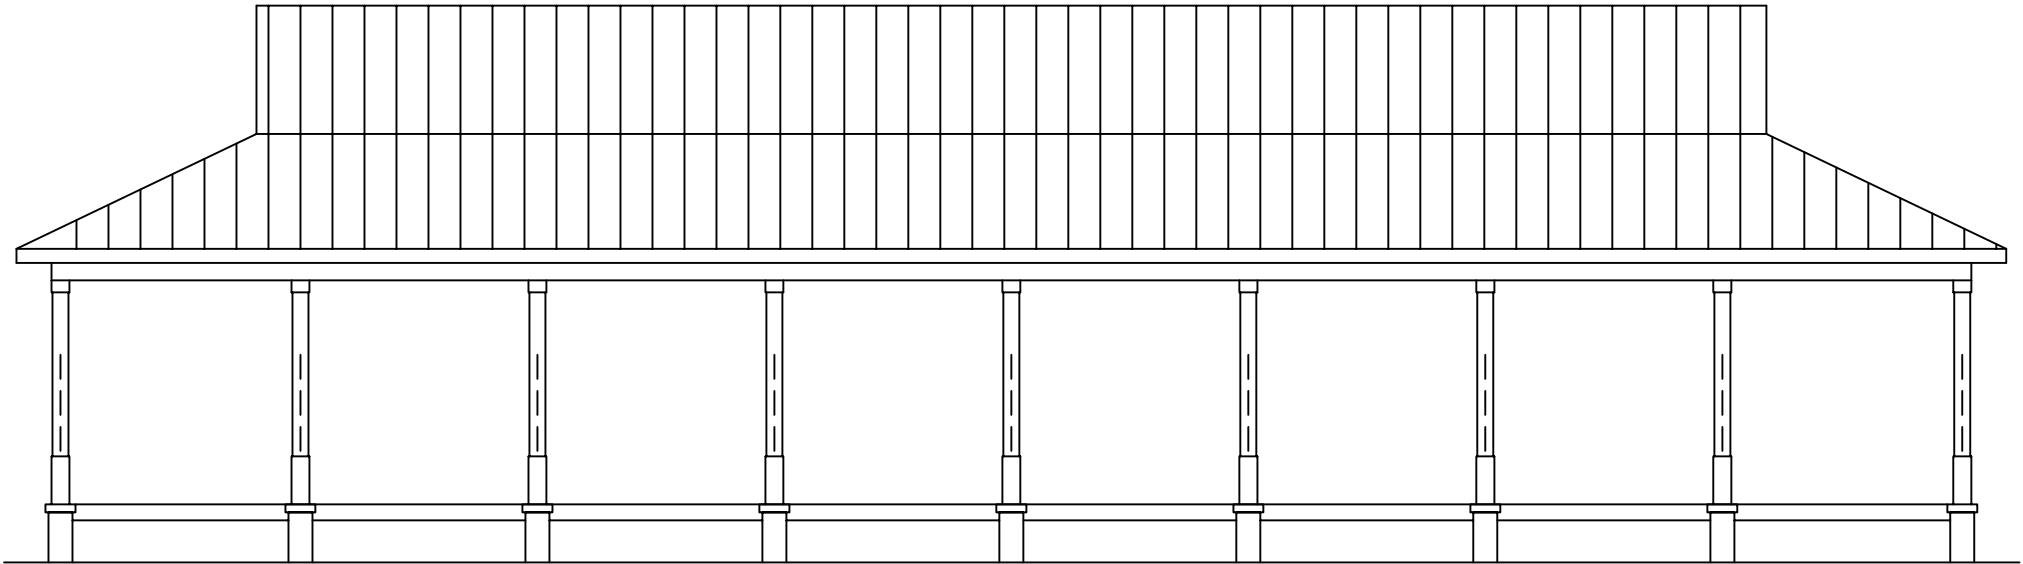


Rear

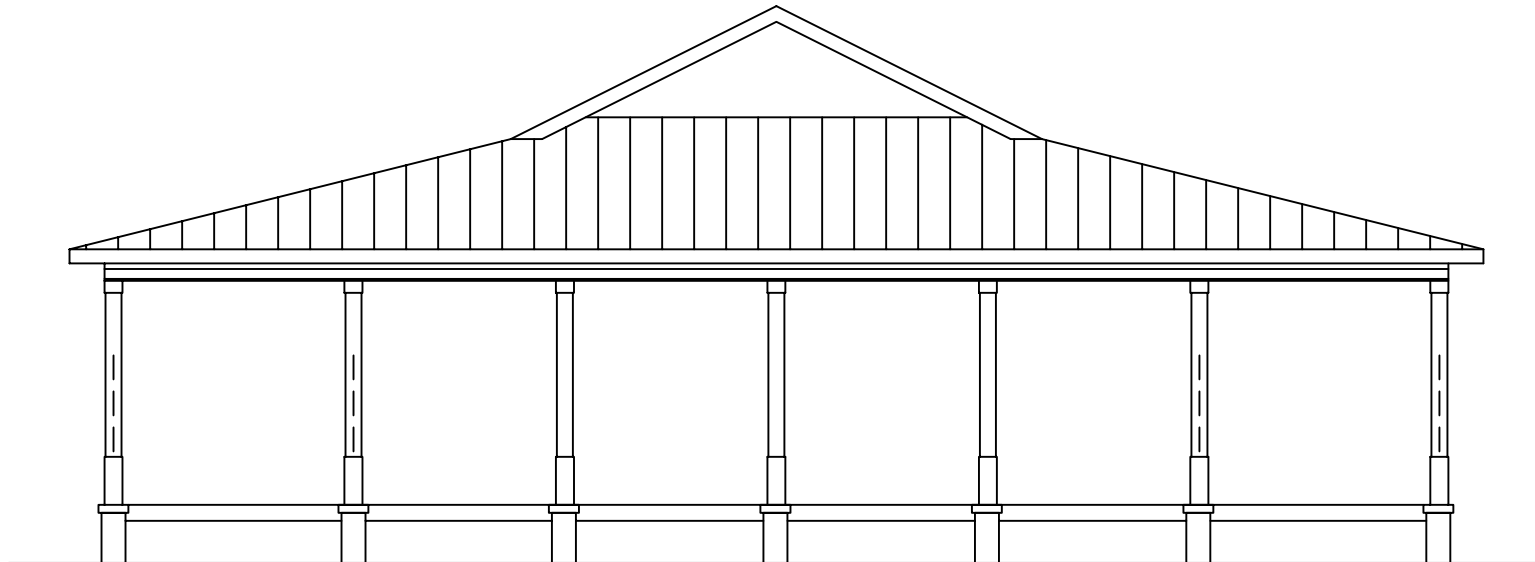

Right

Spring Hill

0 1 2 3 4 5 6 7 8

 

Scale: 1/8" = 1'



= COLUMN IN WALL



EXCALIBUR
STEEL STRUCTURES
ExcaliburSteel.com
423-624-1047