



[← BACK](#)   [CONTENTS](#)   [NEXT →](#)

## Spring Hill



Copyright© 2003 Excalibur Steel Structures of Tennessee, LLC.

### Specifications\*

Living Area, 1st Floor:	2,152 s.f.	Dimensions (Overall):	79'-11" x 55'-11"
Living Area, 2nd Floor:	n/a	Roof Pitch:	6/12 & 3/12
		Ceiling Height, 1st Flr.:	9'
Garage:	n/a	Ceiling Height, 2nd Flr.:	n/a
Porch, All:	2,317 s.f.	Bedrooms:	3
		Baths:	2
<b>Total Area:</b>	4,469 s.f.	Fireplace:	1
Basement (optional):	2,152 s.f.	Standard Model Price:	<a href="#">Price List</a>



[Help/info](#)

<a href="#">Front/ Left Elevation</a>	<a href="#">Rear/ Right Elevation</a>
<a href="#">1st Floor Plan</a>	<a href="#">2nd Floor Plan</a>

\*Values are approximate



[RETURN TO HOME PAGE](#)

79'-11"

Rear Porch

59'-11"

Bedroom 2  
12'-0" x 12'-2"

Kitchen  
12'-0" x 16'-4"

Dining  
12'-4" x 13'-10"

PANTRY

VAULTED

Master Bedroom  
19'-3" x 17'-2"


Bedroom 3  
12'-0" x 12'-2"

Living Room  
26'-8" x 18'-3"

Front Porch

55'-11"

35'-11"

 

Scale: 1/8" = 1'

### Spring Hill



EXCALIBUR  
STEEL STRUCTURES  
ExcaliburSteel.com  
423-624-1047




**Front**



**Left**

**Spring Hill**

0 1 2 3 4 5 6 7 8

 

Scale: 1/8" = 1'



= COLUMN IN WALL



EXCALIBUR  
STEEL STRUCTURES  
ExcaliburSteel.com  
423-624-1047




**Rear**



**Right**

**Spring Hill**

0 1 2 3 4 5 6 7 8

 



Scale: 1/8" = 1'



= COLUMN IN WALL



EXCALIBUR  
STEEL STRUCTURES  
ExcaliburSteel.com  
423-624-1047

 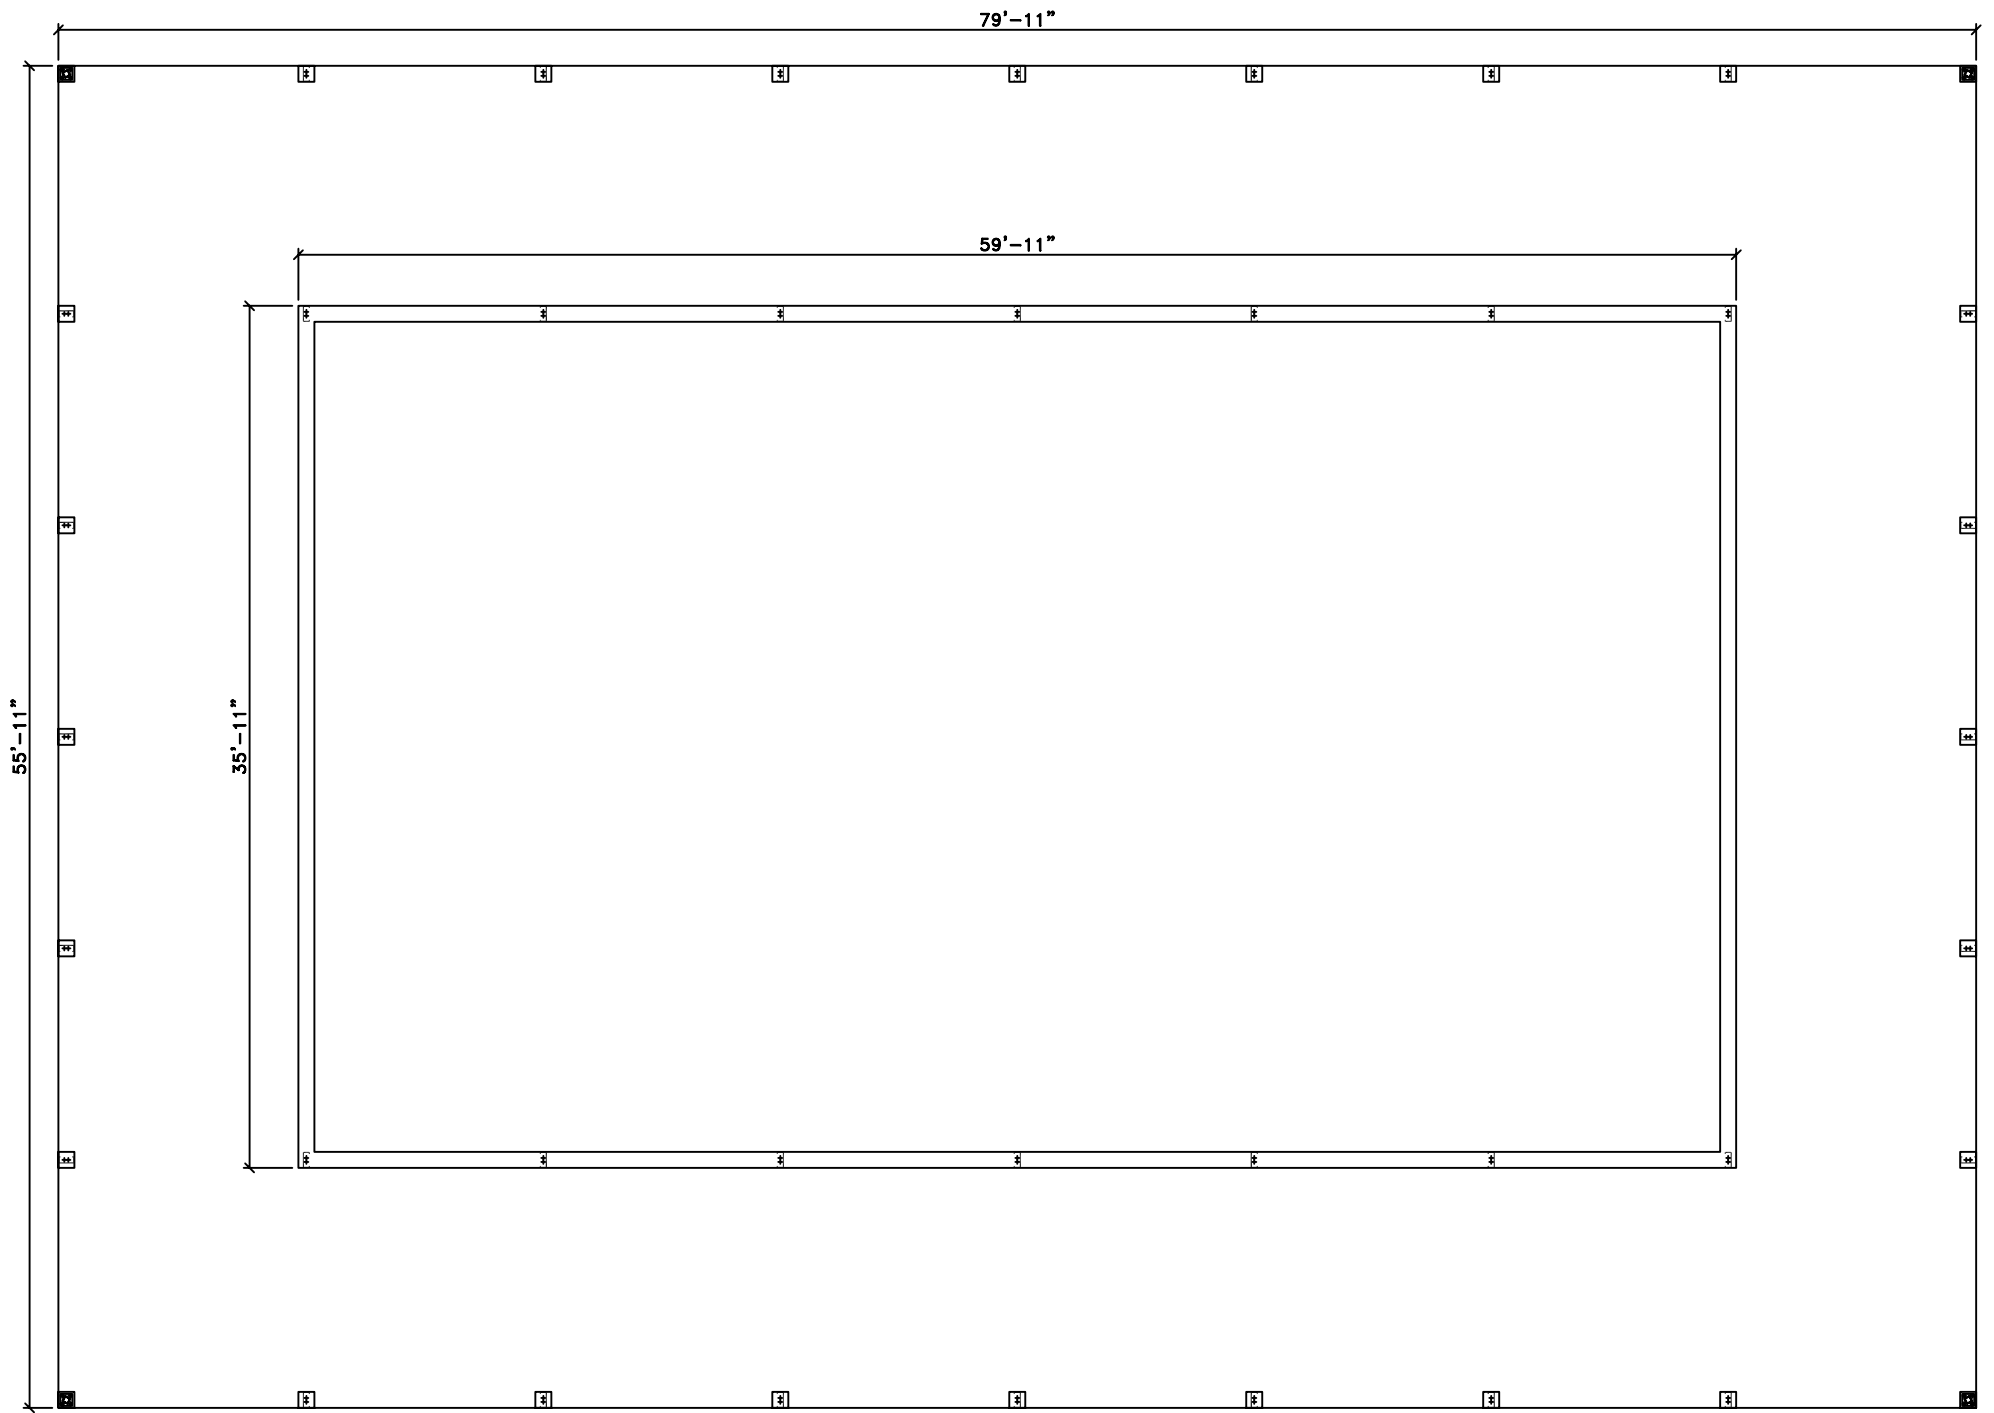


Scale: 1/8" = 1'


## Spring Hill



EXCALIBUR  
STEEL STRUCTURES  
ExcaliburSteel.com  
423-624-1047

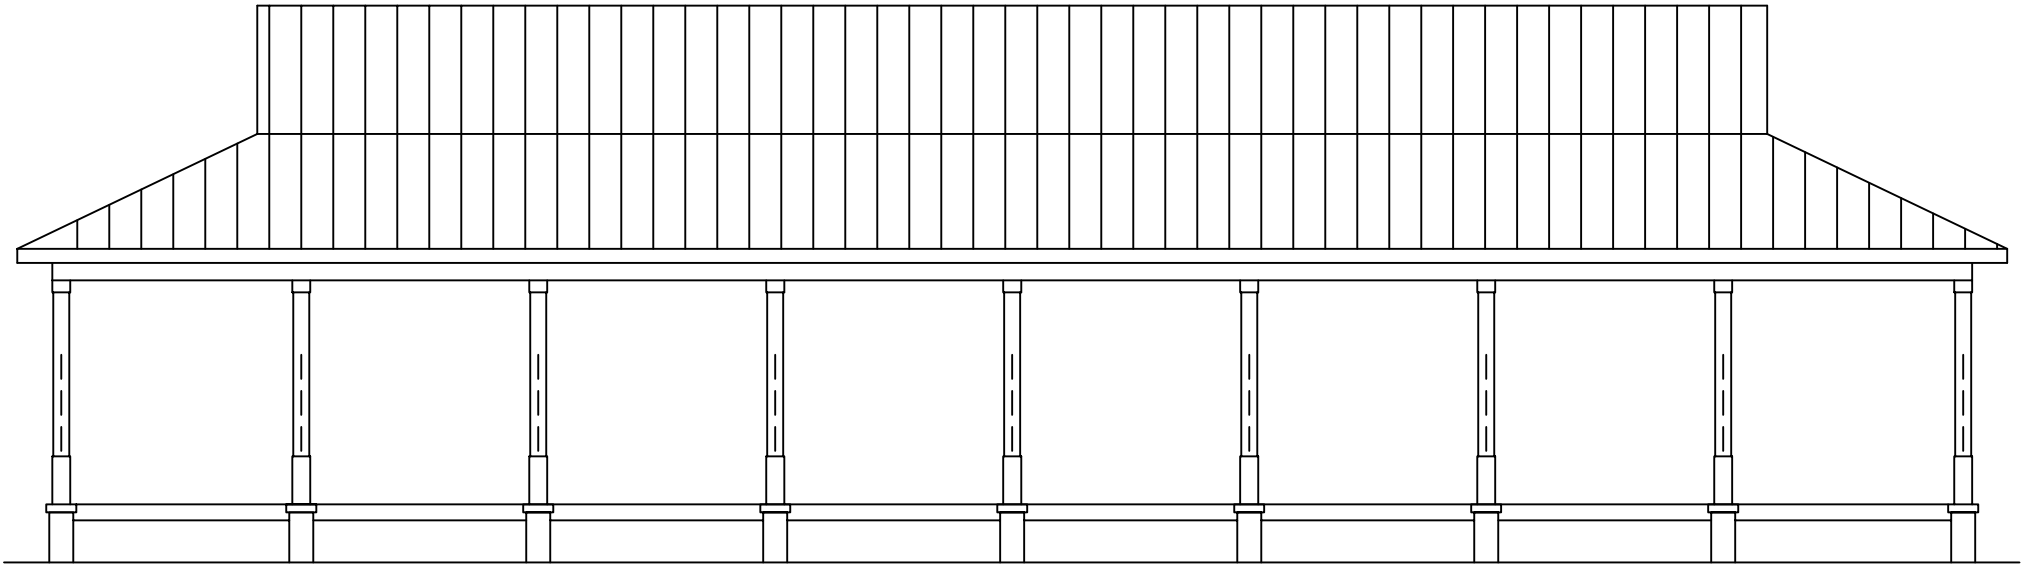


**Front**

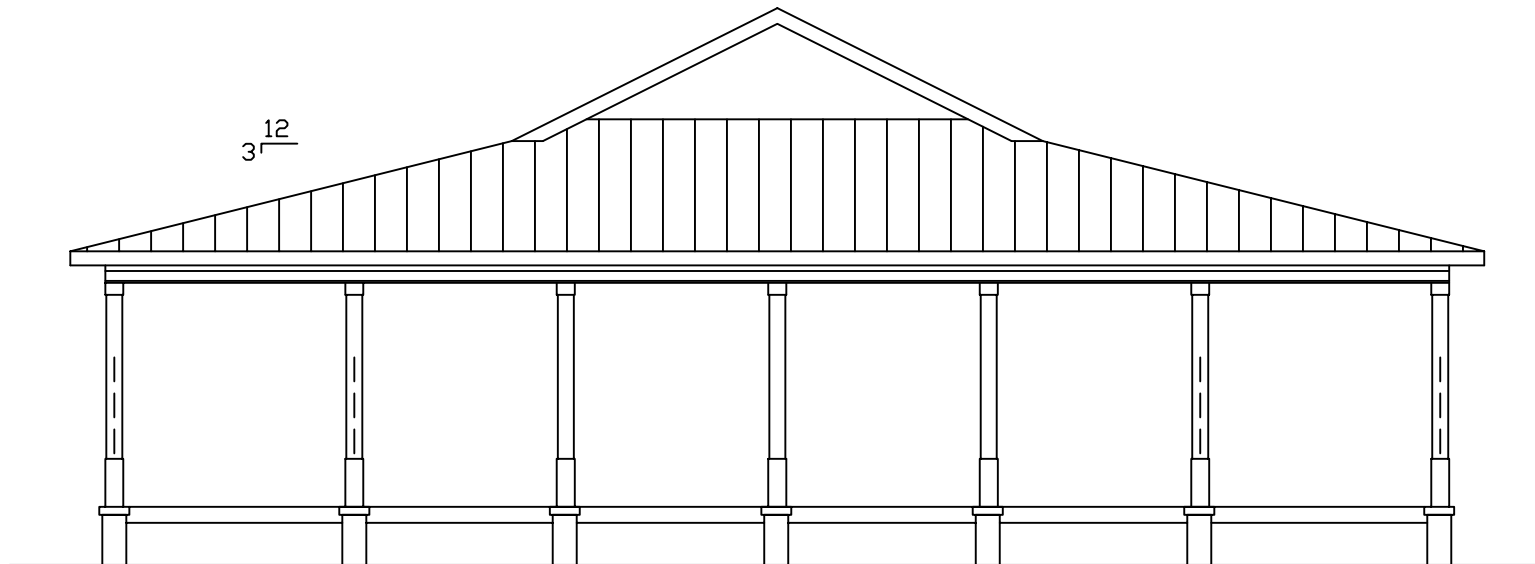

**Left**

**Spring Hill**

 


Scale: 1/8" = 1'


 = COLUMN IN WALL




EXCALIBUR  
STEEL STRUCTURES  
ExcaliburSteel.com  
423-624-1047

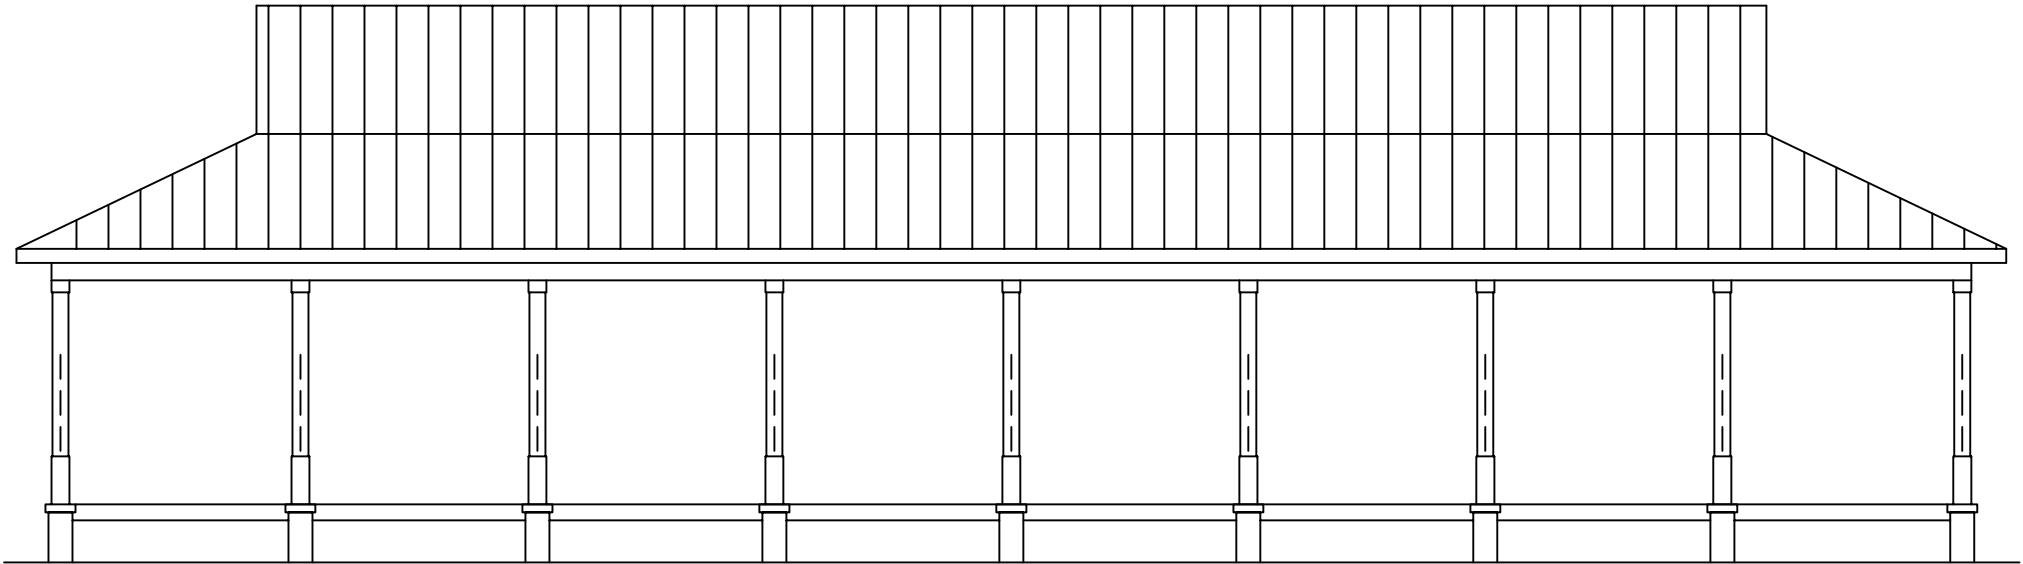

Rear

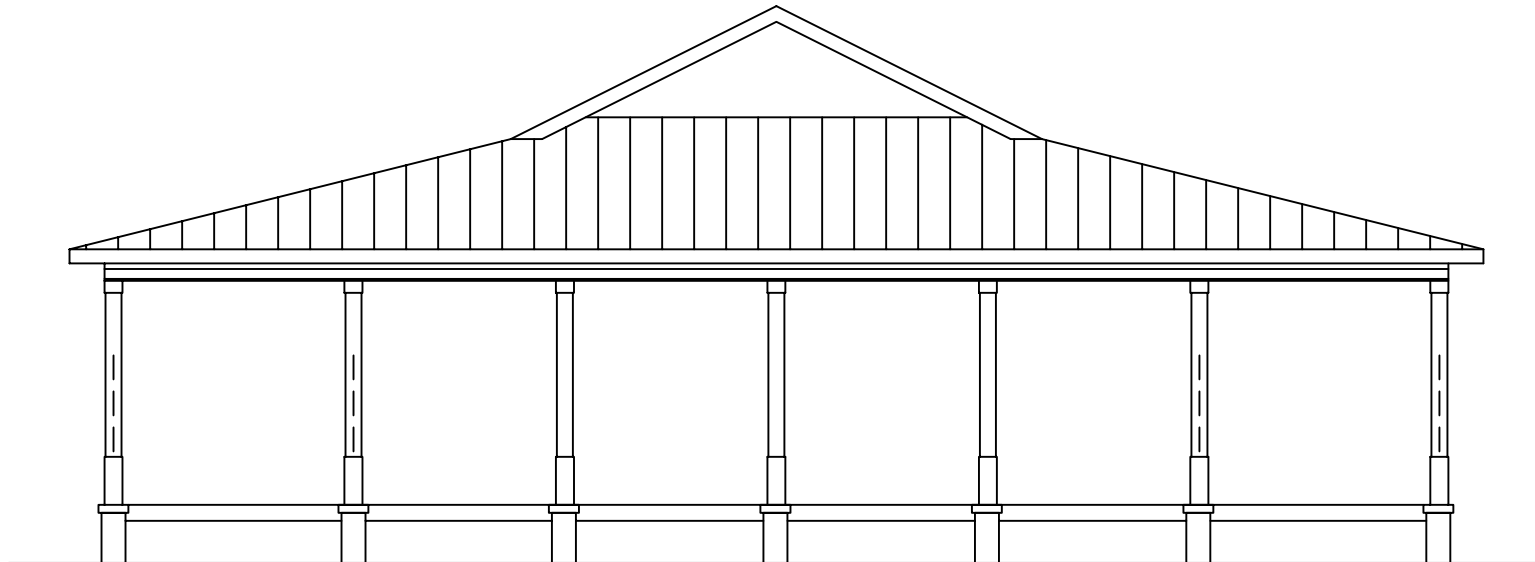

Right

 

Scale: 1/8" = 1'



= COLUMN IN WALL

Spring Hill



EXCALIBUR  
STEEL STRUCTURES  
ExcaliburSteel.com  
423-624-1047